




2 WEST ELEVATION
A3.0 SCALE 1:200



4 NORTH ELEVATION
A3.0 SCALE 1:200



1 EAST ELEVATION
A3.0 SCALE 1:200

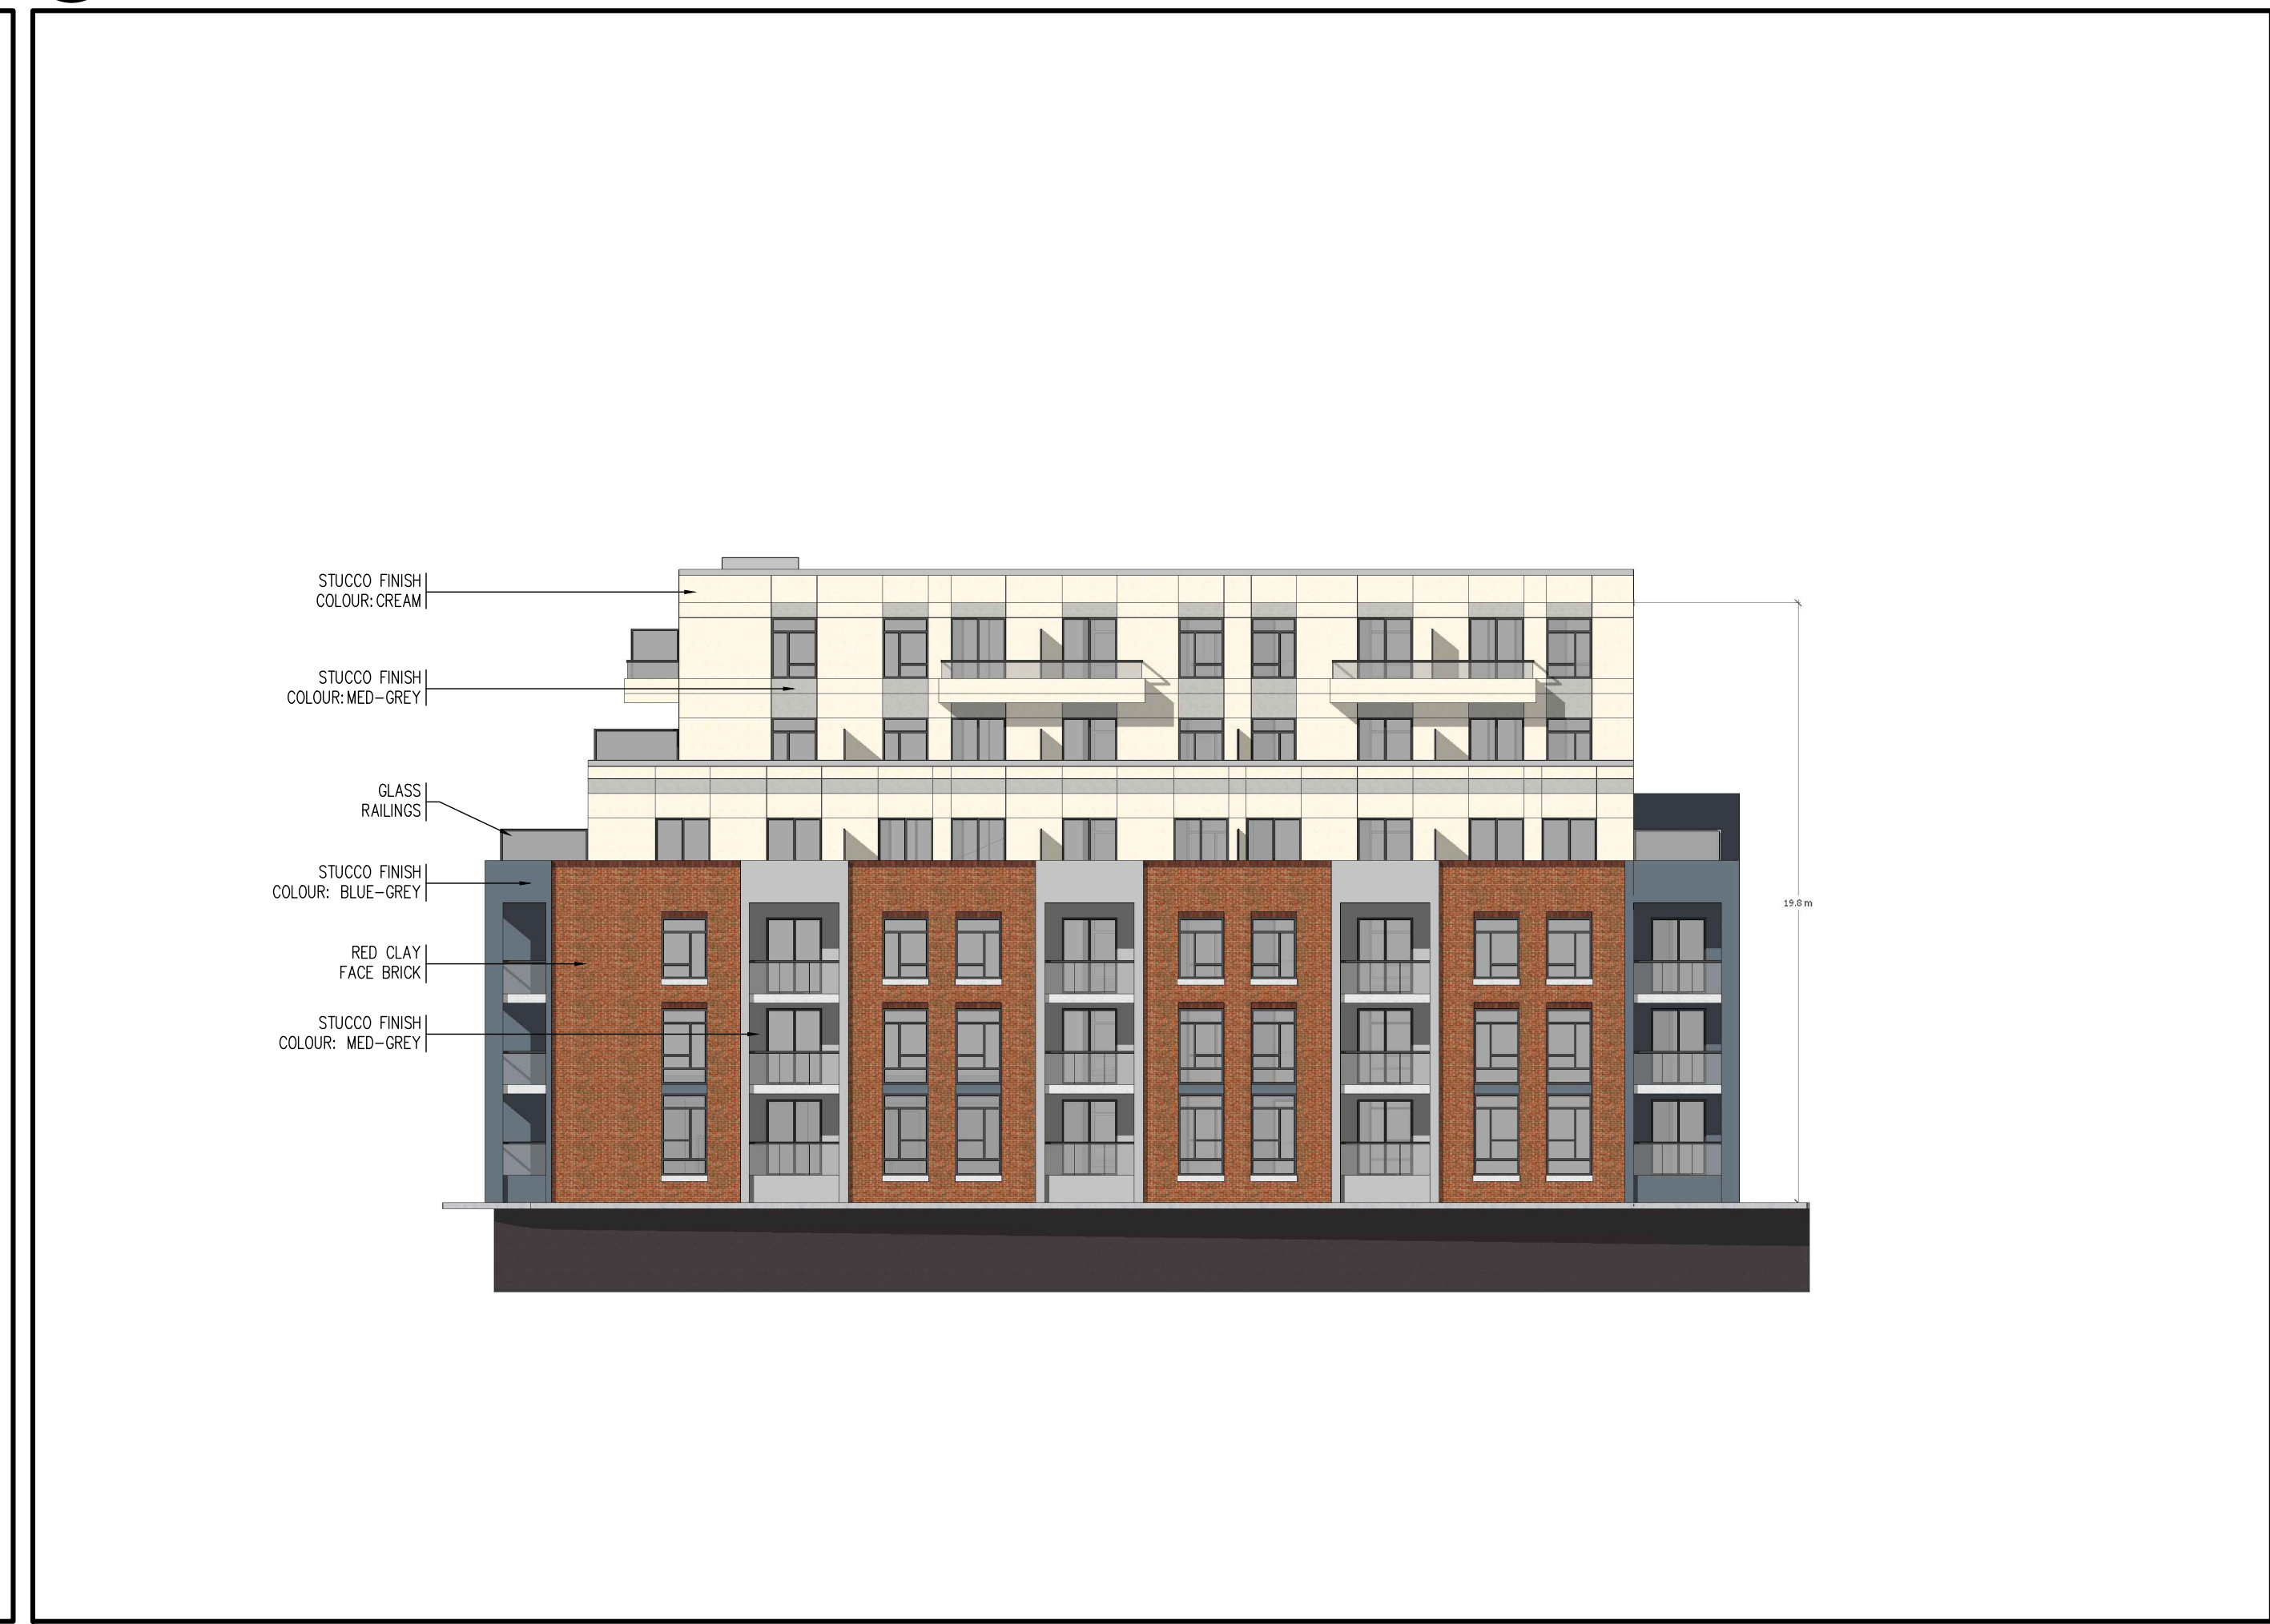

3 SOUTH ELEVATION
A3.0 SCALE 1:200

LINTACK ARCHITECTS
INCORPORATED
244 JAMES STREET SOUTH, HAMILTON, ONTARIO, L8P 3B3
T: 905.522.6165 • F: 905.522.6165 • E: info@lntack.com
www.lntack.com

This drawing must not be scaled.
General Contractor shall verify all dimensions, columns and levels prior to commencement of the work.
All errors and omissions are to be reported immediately to the Architect.

No.	Revisions	Date

No.	Issue	Date

Proposed:
Ashley Street Multi-Res.
87-109 Ashley Street
Hamilton, ON

job no. 21.004

dwg. file

dwn. by

scale AS SHOWN

date MAY 2023

dwg. title
ELEVATIONS

dwg. A3.0