

1 GROUND FLOOR PLAN  
A2.0 SCALE 1:150

**LINTACK ARCHITECTS**  
INCORPORATED  
244 JAMES STREET SOUTH, HAMILTON, ONTARIO, L8P 3B3  
T: 905.522.6165 • F: 905.522.6165 • E: info@lntack.com  
www.lntack.com

This drawing must not be scaled.  
General Contractor shall verify all dimensions, columns and levels prior to commencement of the work.  
All errors and omissions are to be reported immediately to the Architect.

No.	Revisions	Date
01	ISSUED FOR ZBA	FEB 20, 2024
No.	Issue	Date

Proposed:  
**Ashley Street Multi-Res.**  
87-109 Ashley Street  
Hamilton, ON

job no. 21.004

dwg. file



dwn. by

scale AS SHOWN

date MAY 2023

dwg. title  
**GROUND FLOOR PLAN**

dwg. A2.0

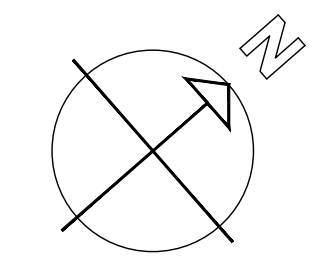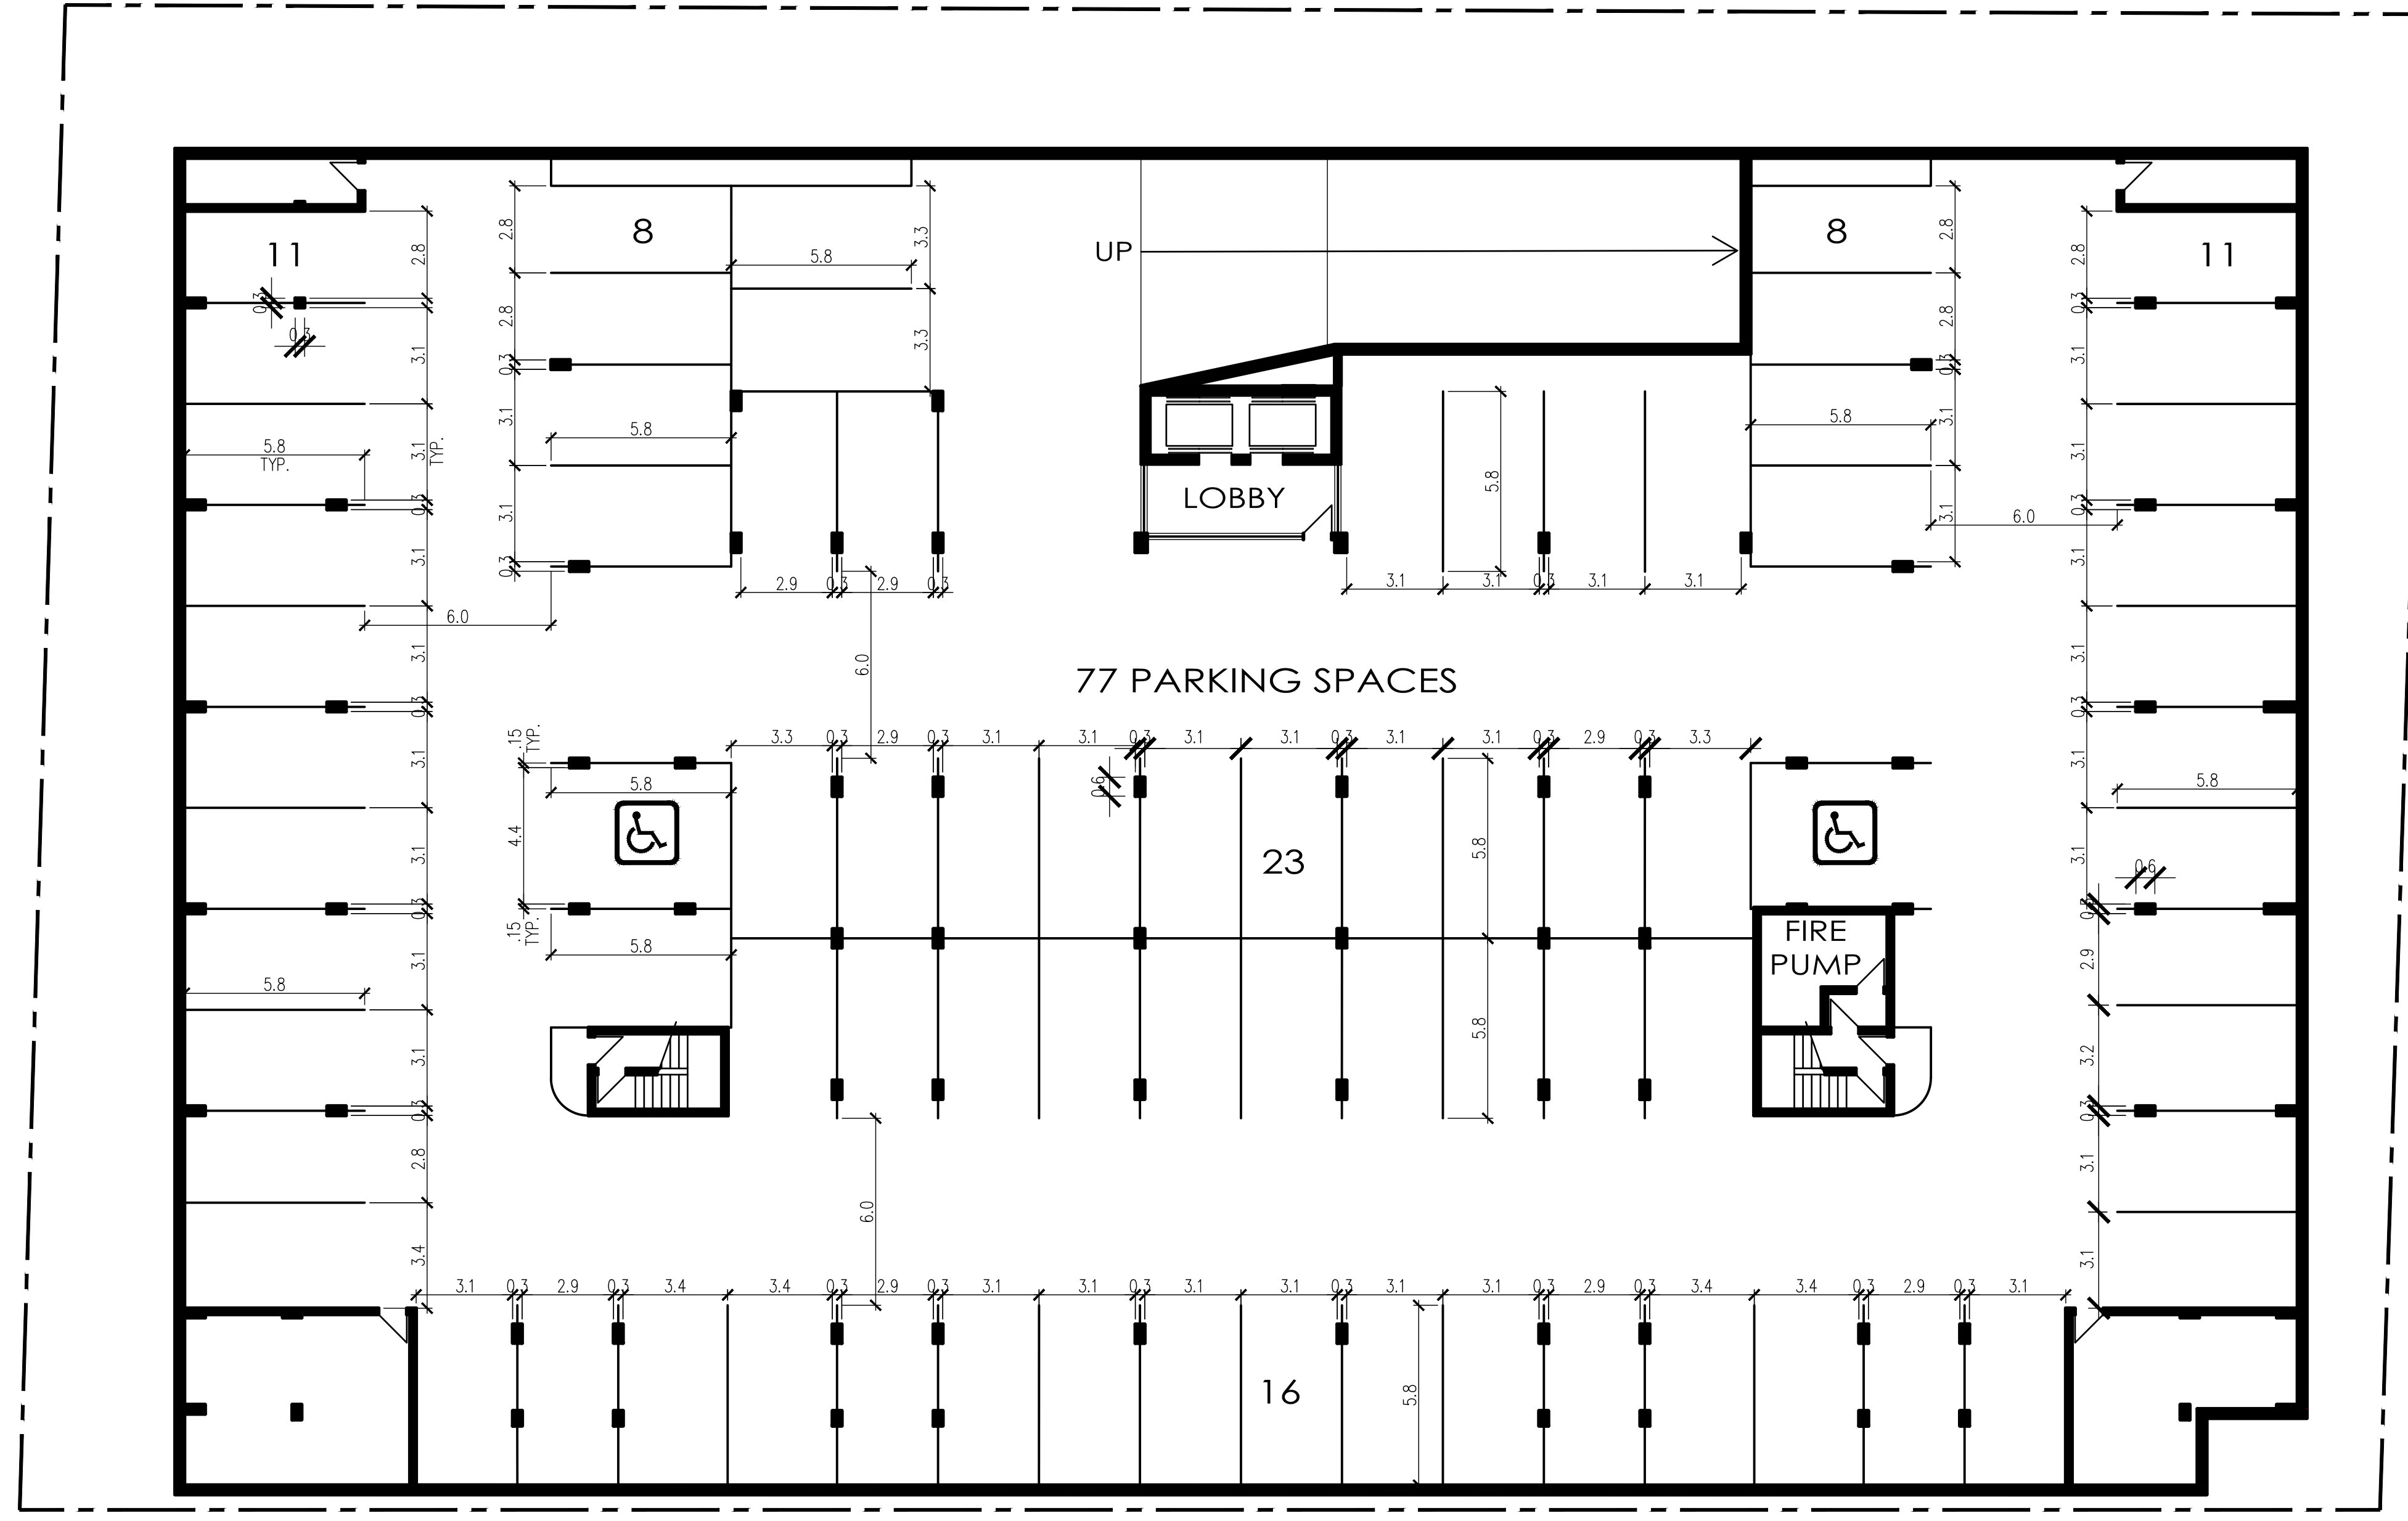

1 UNDERGROUND PARKING PLAN  
A2.1 SCALE 1:150

**LINTACK ARCHITECTS**  
INCORPORATED  
244 JAMES STREET SOUTH, HAMILTON, ONTARIO, L8P 3B3  
T: 905.522.6165 • F: 905.522.6165 • E: info@lintack.com  
www.lintack.com

This drawing must not be scaled.  
General Contractor shall verify all dimensions, callouts and levels prior to commencement of the work.  
All errors and omissions are to be reported immediately to the Architect.

No.	Revisions	Date
01	ISSUED FOR ZBA	FEB 20, 2024
No.	Issue	Date

Proposed:  
**Ashley Street Multi-Res.**  
87-109 Ashley Street  
Hamilton, ON

job no. 21.004

dwg. file



dwn. by

scale AS SHOWN

date MAY 2023

dwg. title  
**UNDERGROUND  
PARKING  
PLAN**

dwg. A2.1

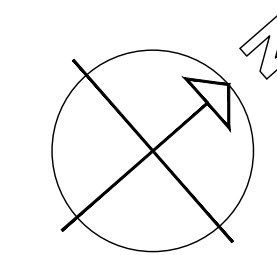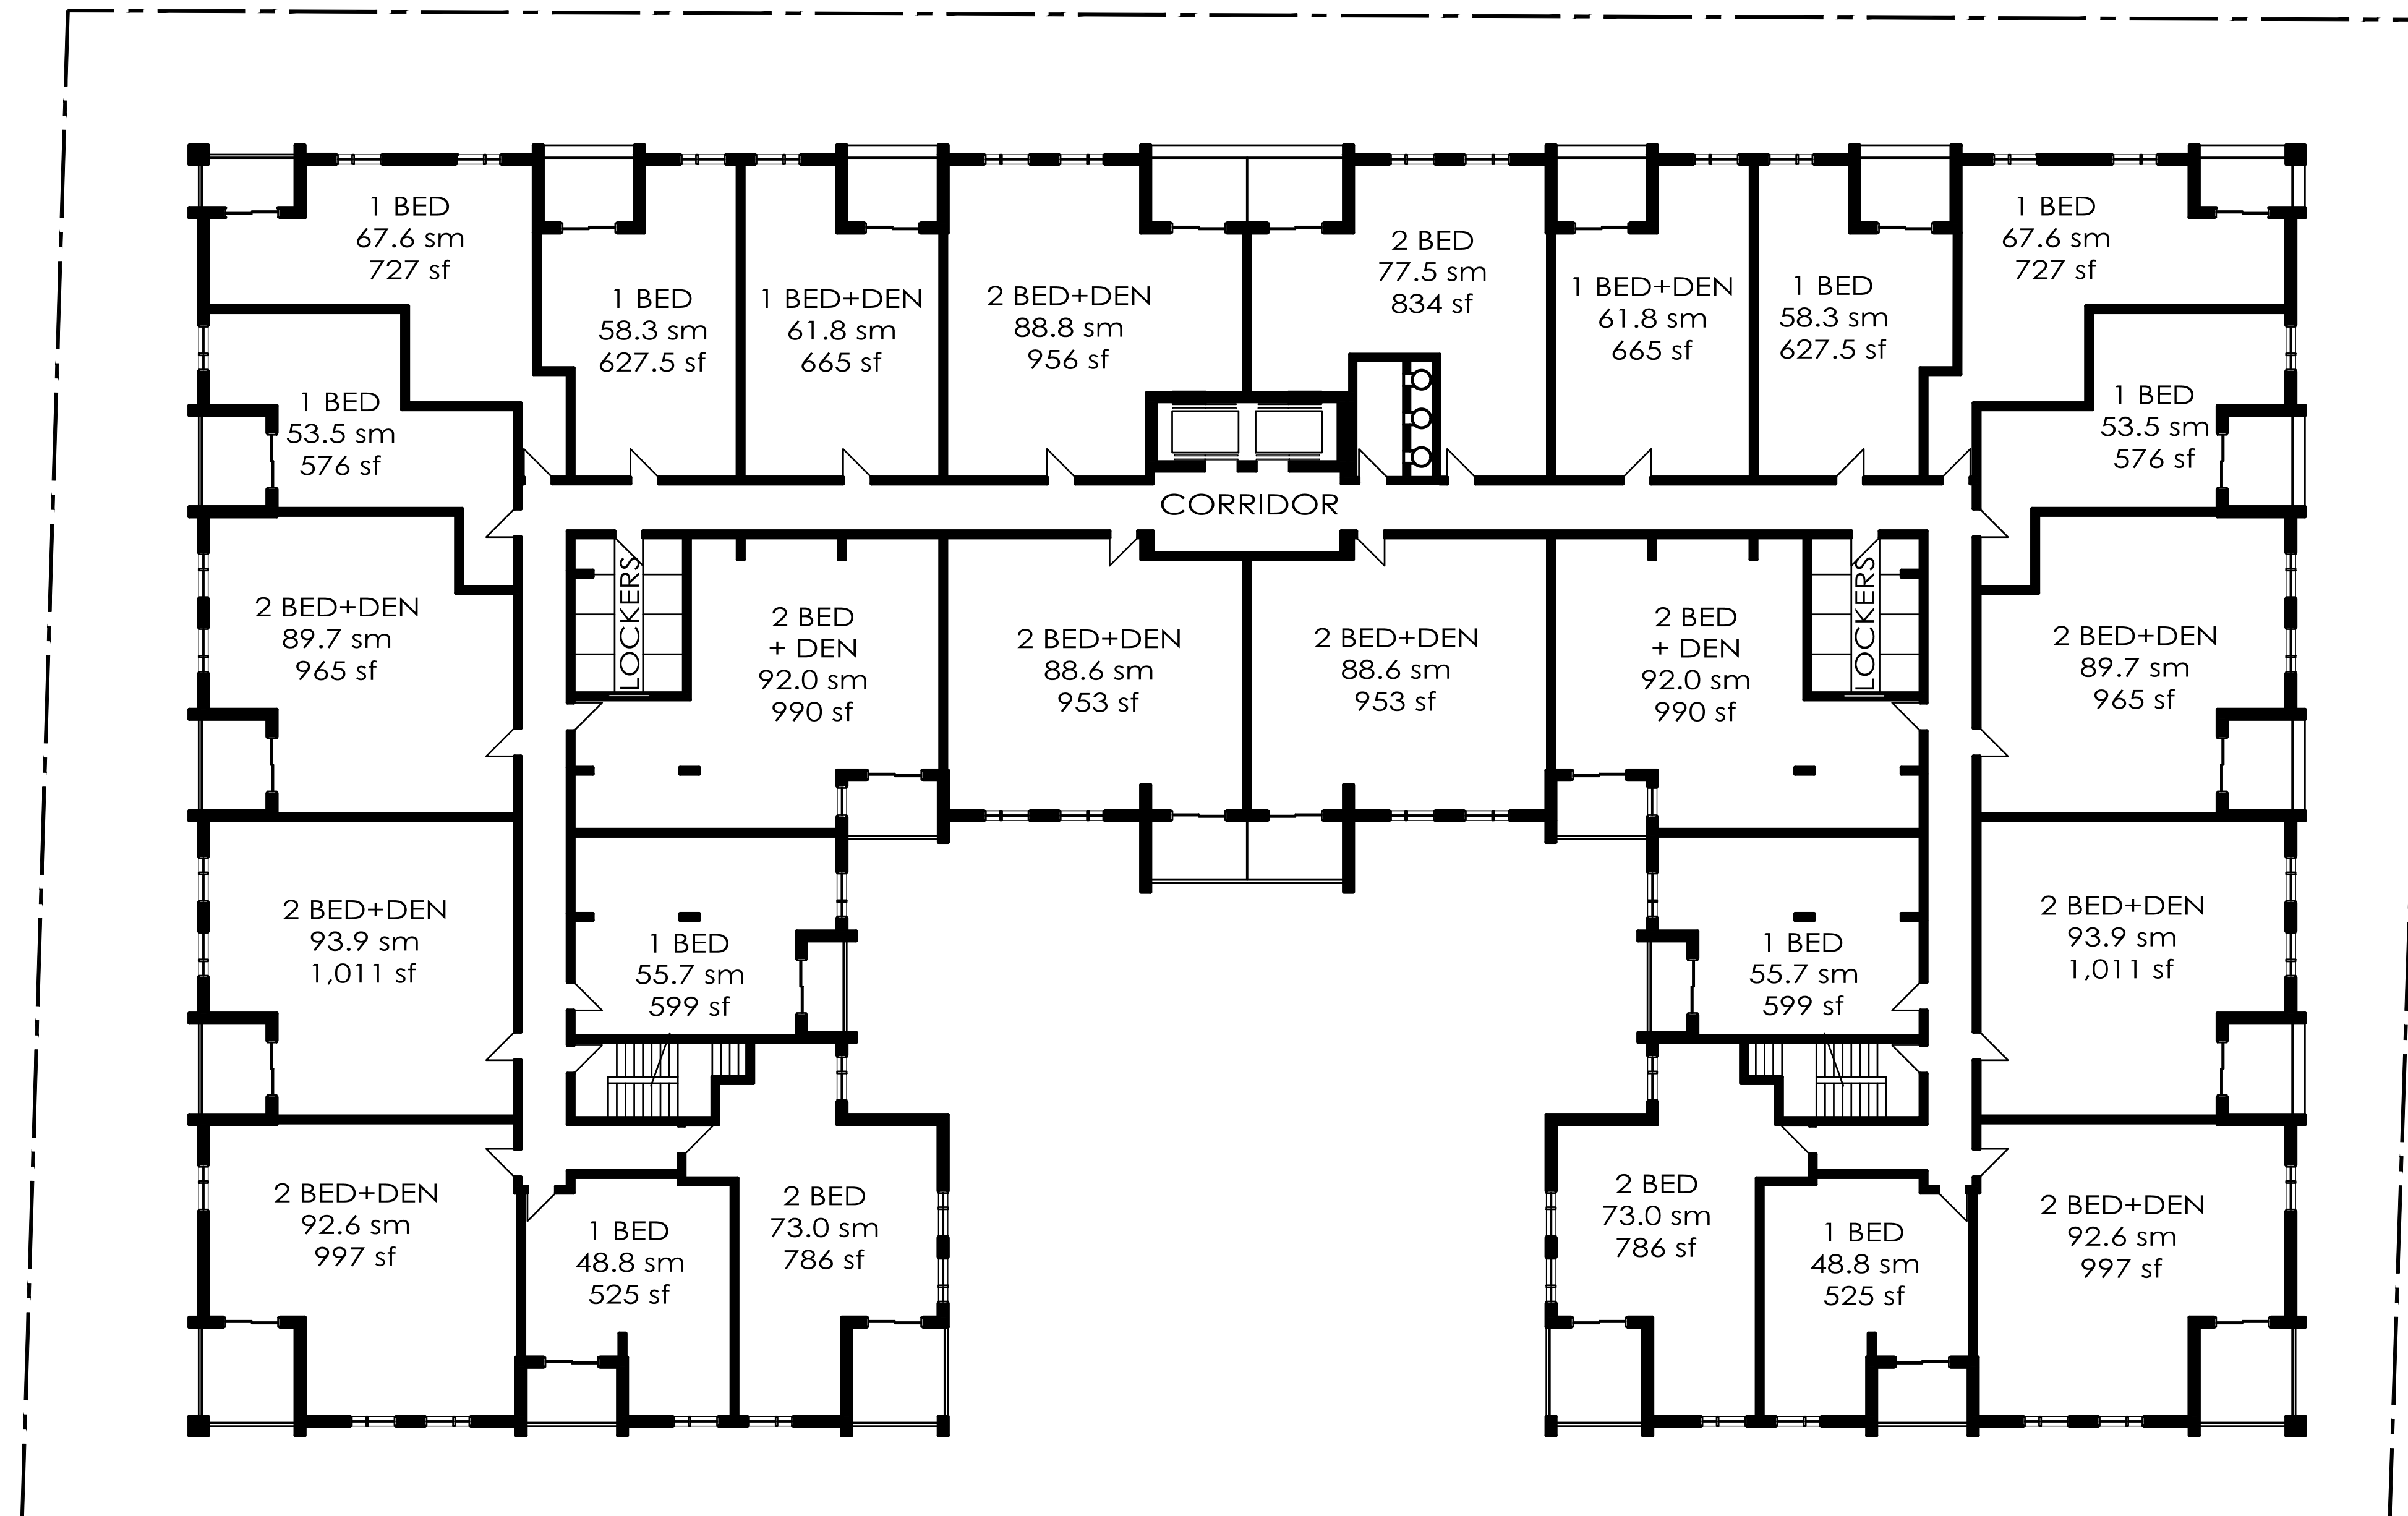

This drawing must not be scaled.  
General Contractor shall verify all dimensions, columns and levels prior to commencement of the work.  
All errors and omissions are to be reported immediately to the Architect.

No.	Revisions	Date
01	ISSUED FOR ZBA	FEB 20, 2024
No.	Issue	Date

Proposed:  
**Ashley Street Multi-Res.**  
87-109 Ashley Street  
Hamilton, ON

job no. 21.004

dwg. file



dwn. by

scale AS SHOWN

date MAY 2023

dwg. title  
**SECOND FLOOR PLAN**

dwg. A2.2

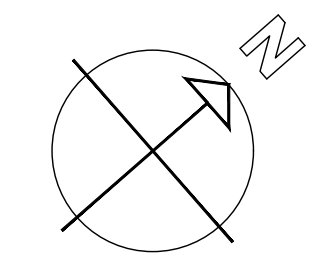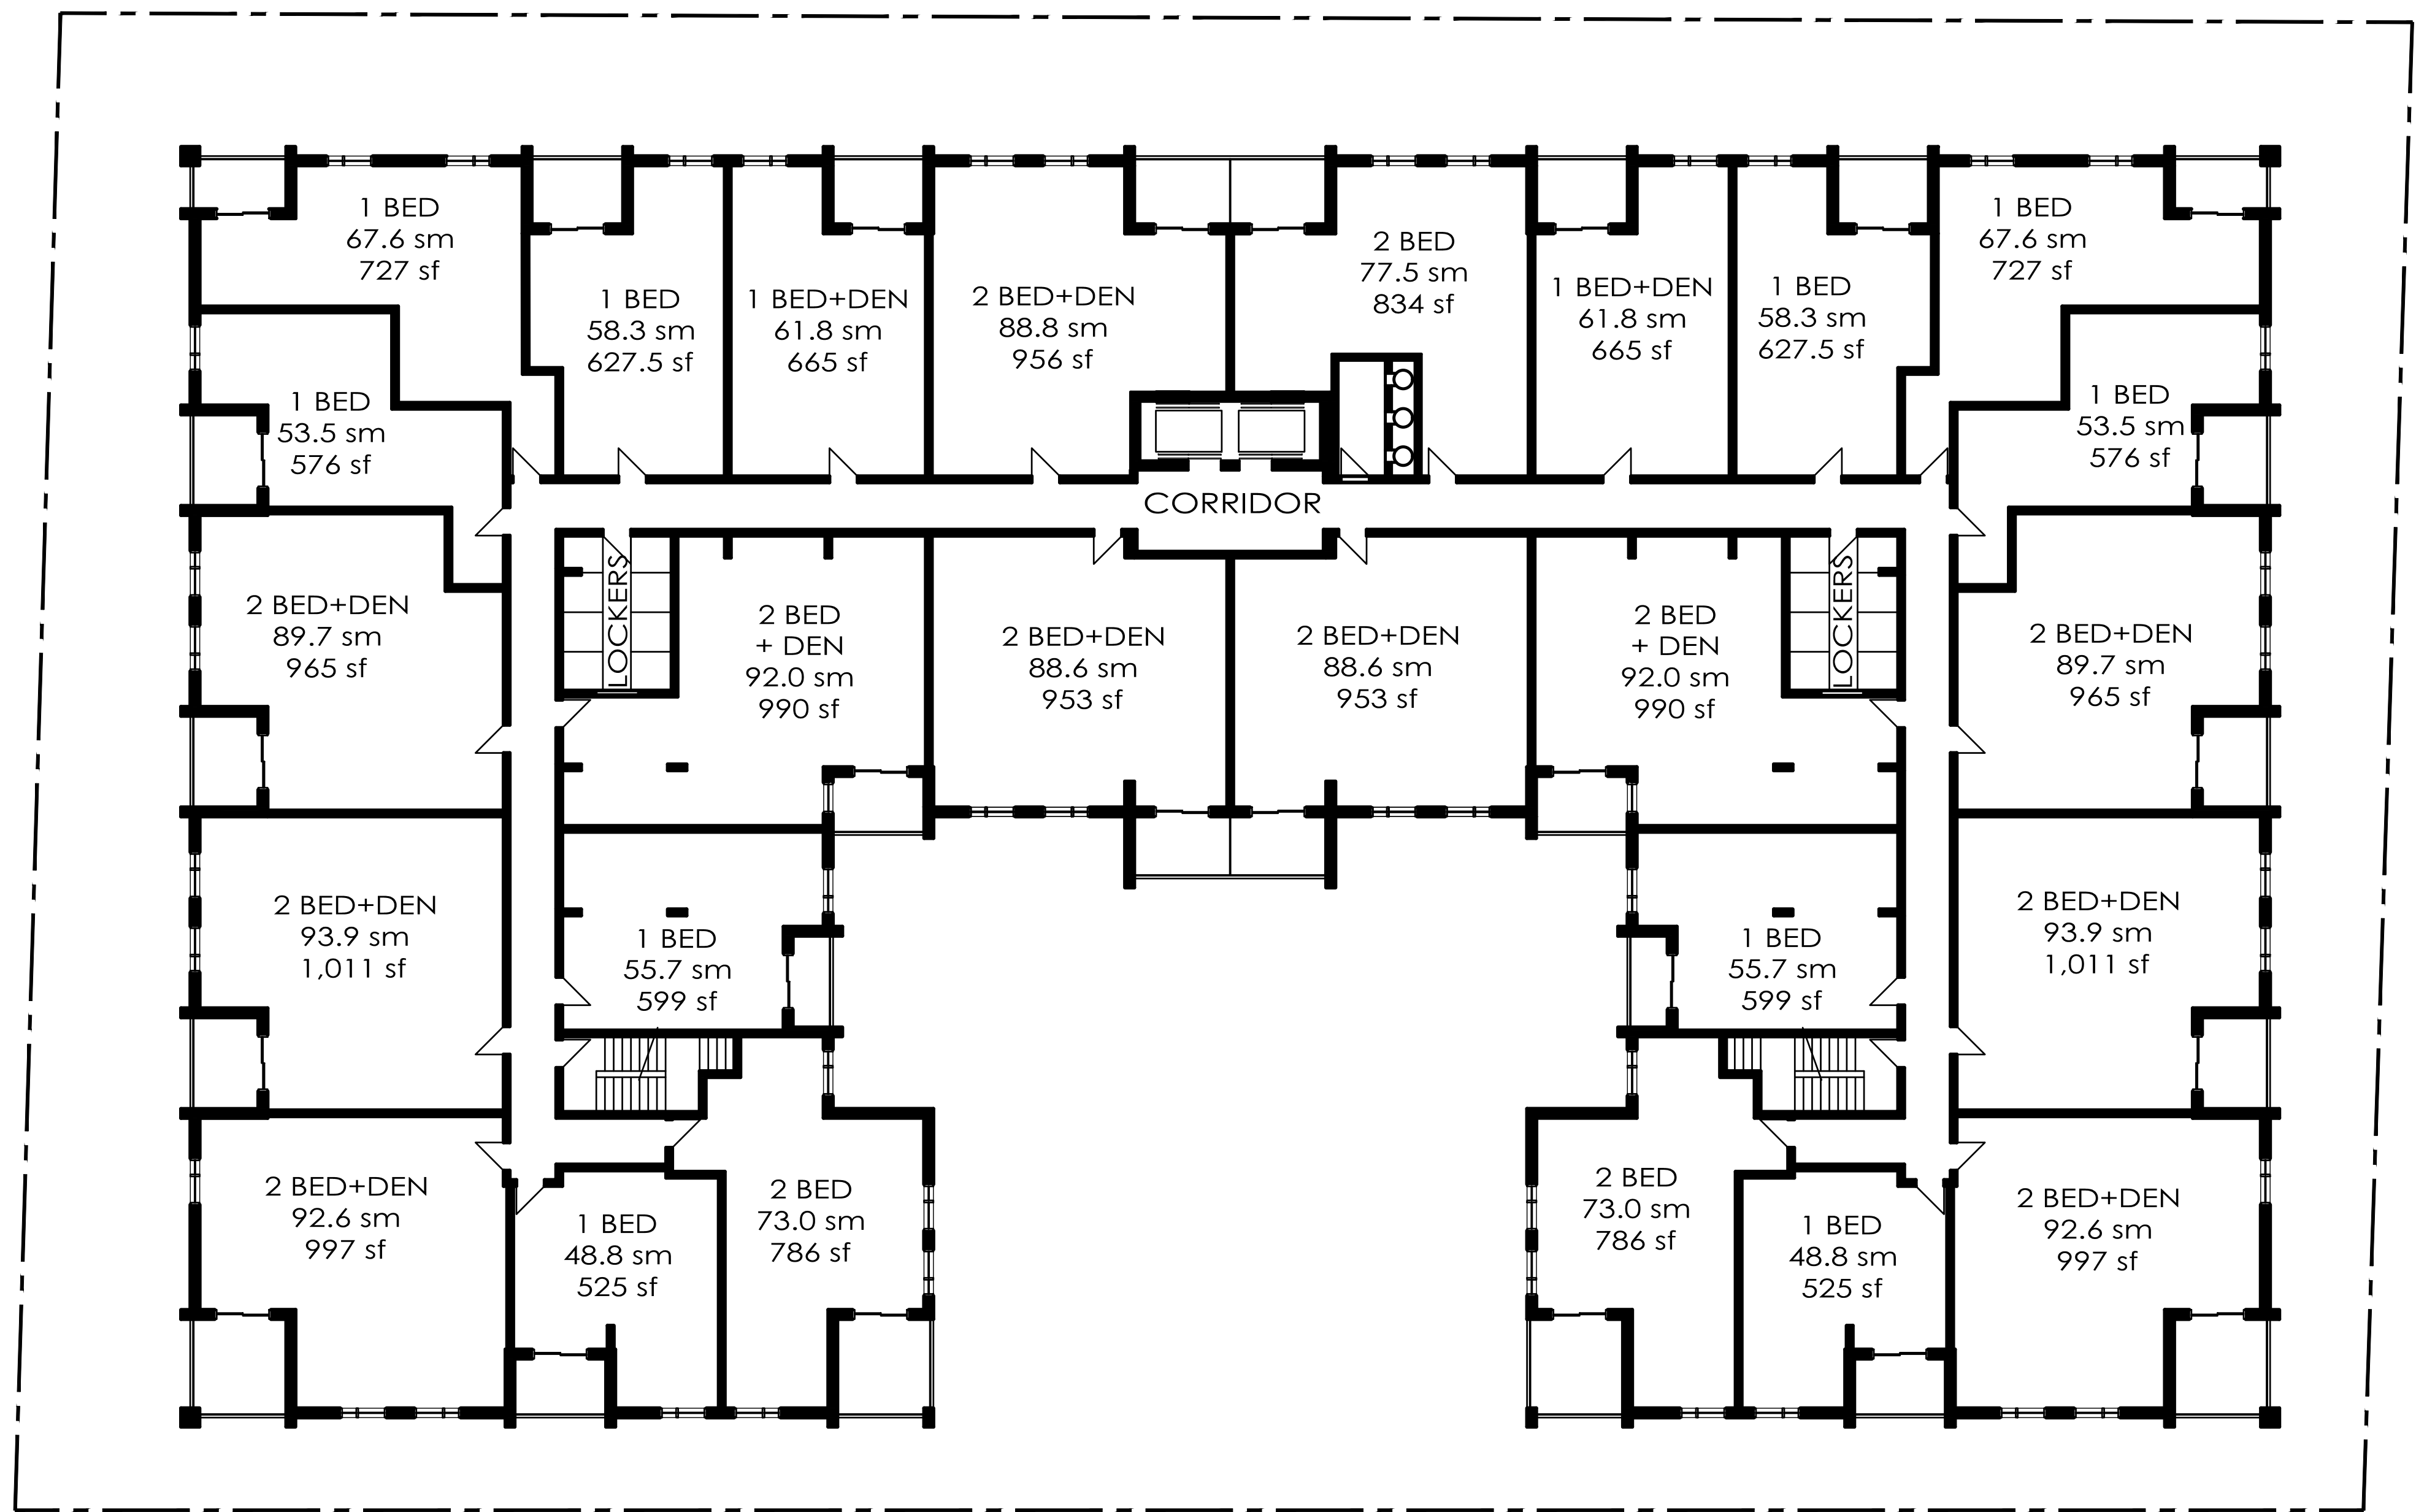

1 THIRD FLOOR PLAN  
A2.3 SCALE 1:1.50

**LINTACK ARCHITECTS**  
INCORPORATED  
244 JAMES STREET SOUTH, HAMILTON, ONTARIO, L8P 3B3  
T: 905.522.6165 • F: 905.522.6165 • E: info@lntack.com  
www.lntack.com

This drawing must not be scaled.  
General Contractor shall verify all dimensions, columns and levels prior to commencement of the work.  
All errors and omissions are to be reported immediately to the Architect.

No.	Revisions	Date
01	ISSUED FOR ZBA	FEB 20, 2024
No.	Issue	Date

Proposed:  
**Ashley Street Multi-Res.**  
87-109 Ashley Street  
Hamilton, ON

job no. 21.004

dwg. file



dwn. by

scale AS SHOWN

date MAY 2023

dwg. title  
THIRD FLOOR PLAN

dwg. A2.3

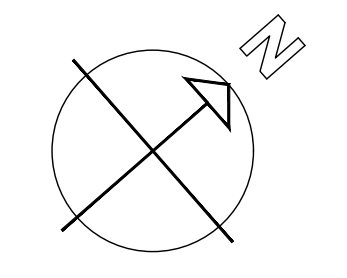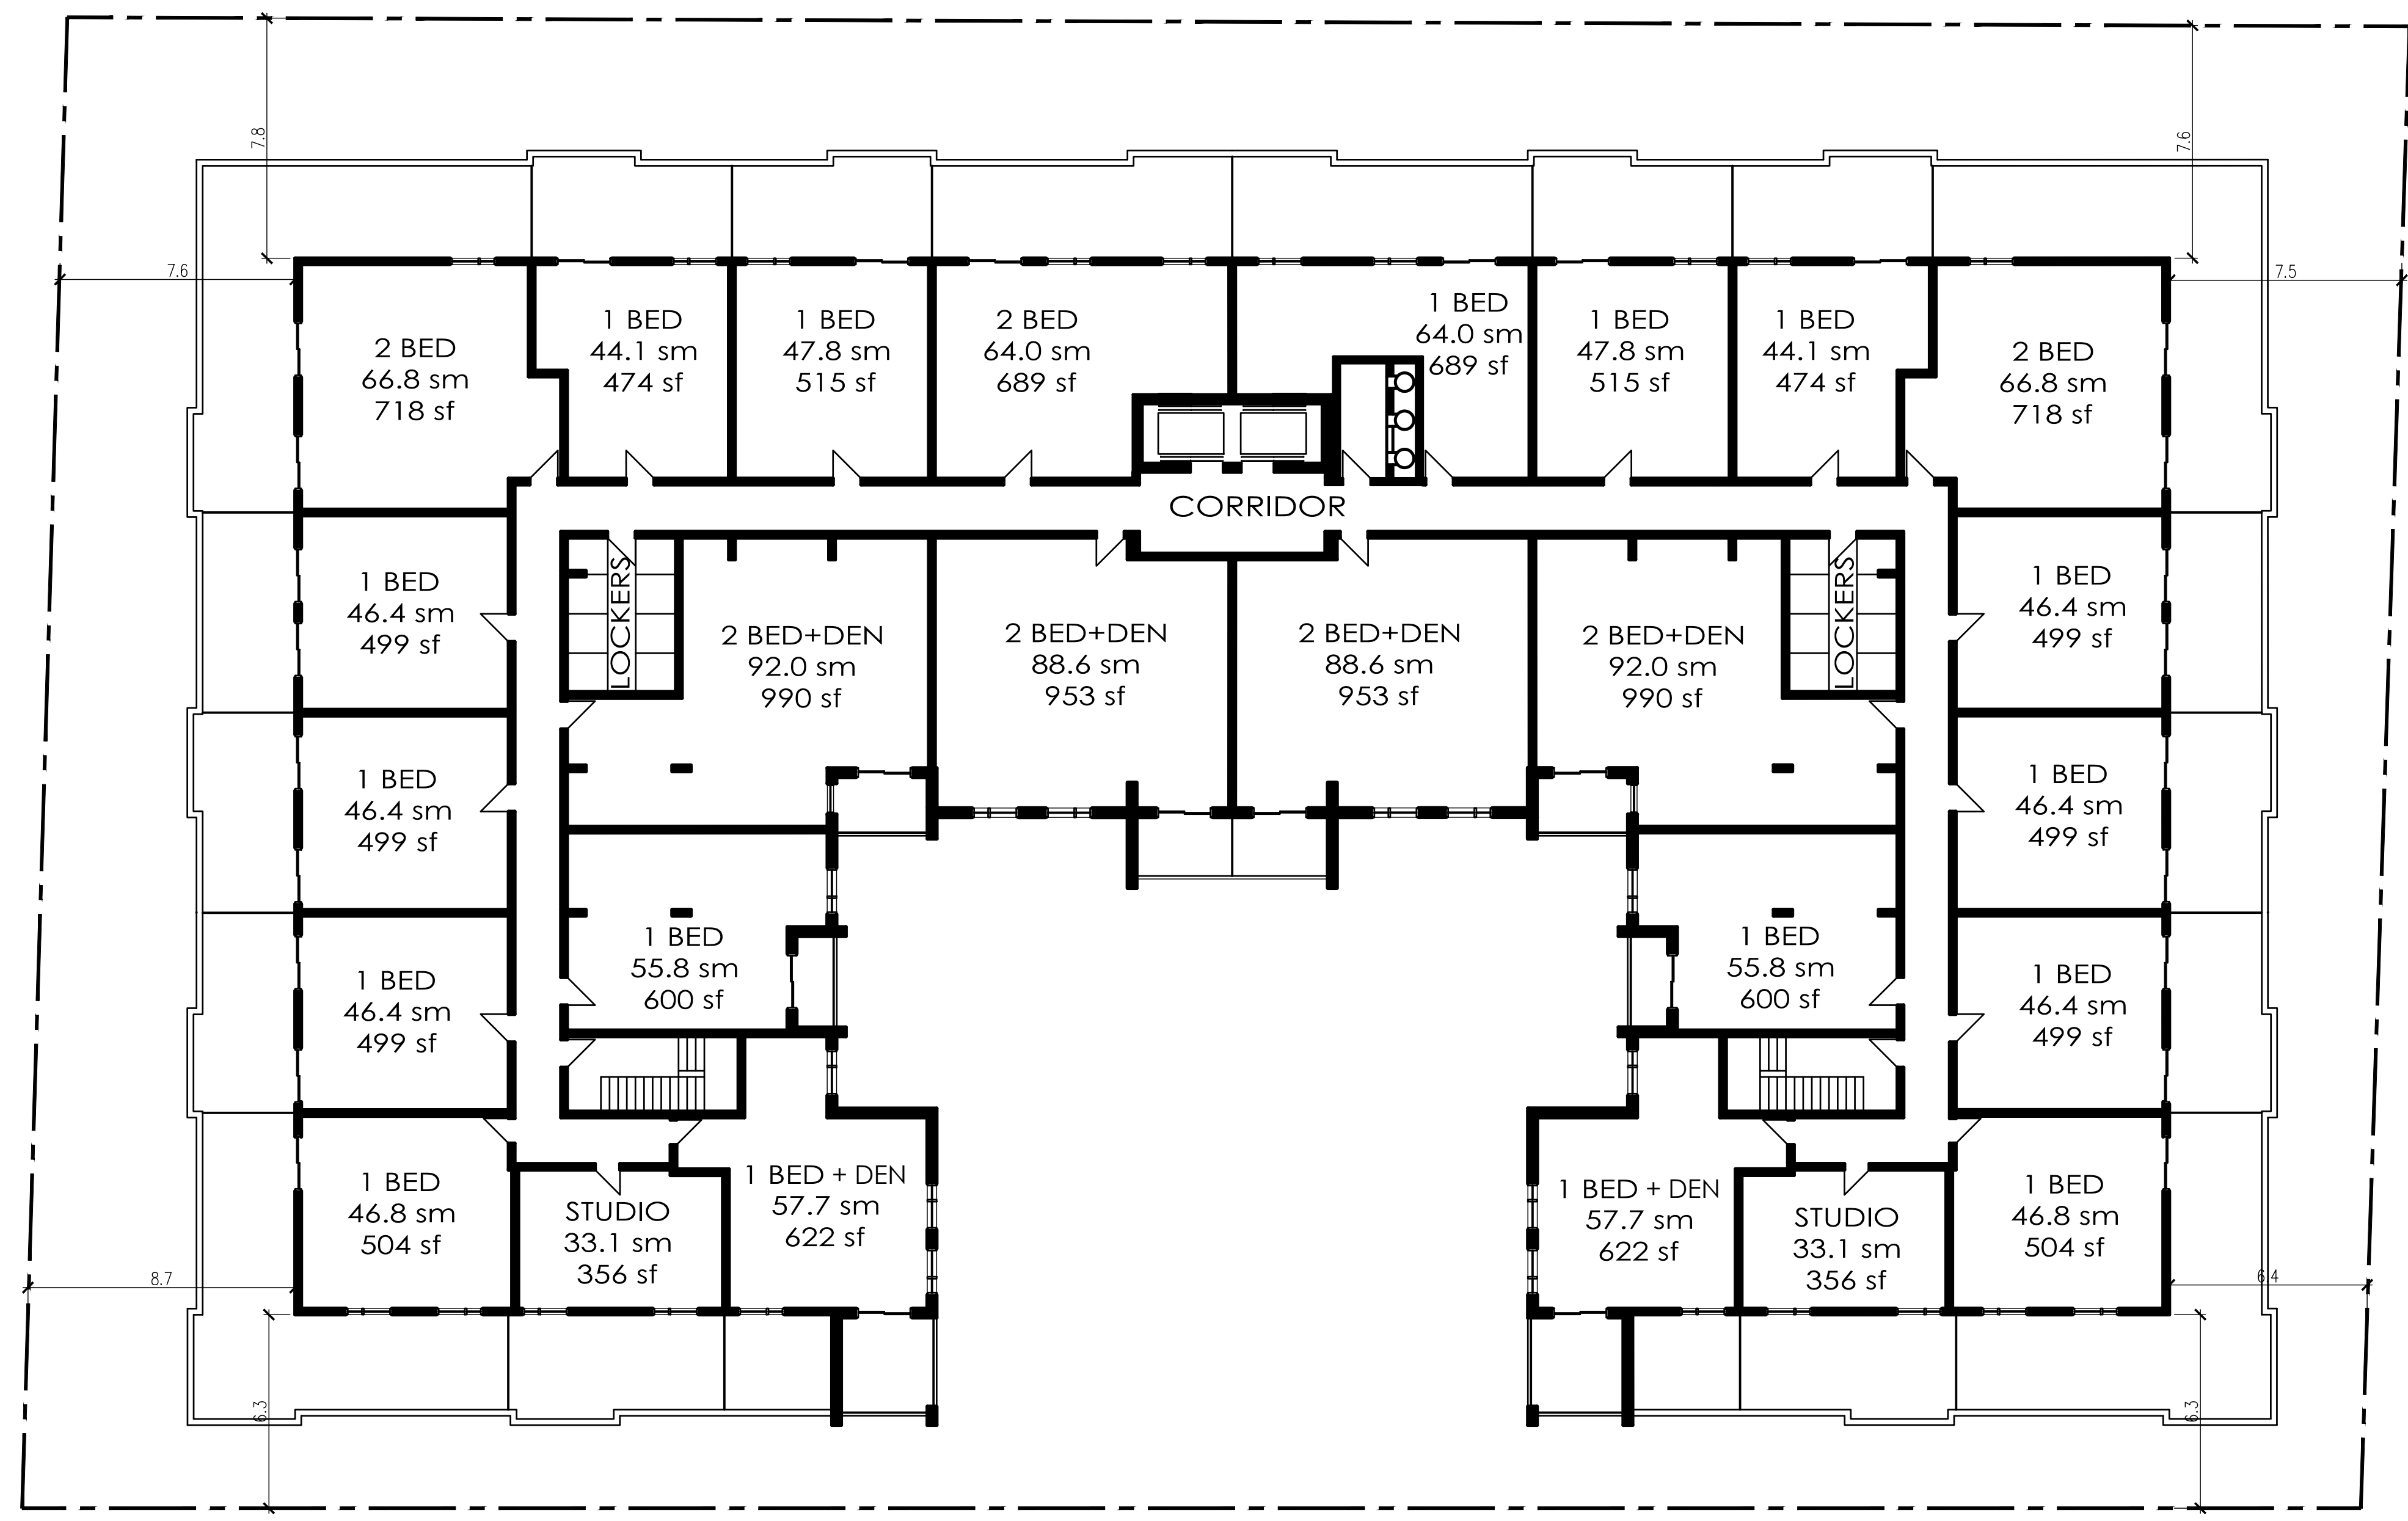

1 FOURTH FLOOR PLAN  
A2.4 SCALE 1:150

**LINTACK ARCHITECTS**  
INCORPORATED  
244 JAMES STREET SOUTH, HAMILTON, ONTARIO, L8P 3B3  
T: 905.522.6165 • F: 905.522.6165 • E: info@lntack.com  
www.lntack.com

This drawing must not be scaled.  
General Contractor shall verify all dimensions, callouts and levels prior to commencement of the work.  
All errors and omissions are to be reported immediately to the Architect.

No.	Revisions	Date
01	ISSUED FOR ZBA	FEB 20, 2024
No.	Issue	Date

Proposed:  
**Ashley Street Multi-Res.**  
87-109 Ashley Street  
Hamilton, ON

job no. 21.004

dwg. file



dwn. by

scale AS SHOWN

date MAY 2023

dwg. title  
**FOURTH FLOOR PLAN**

dwg. A2.4

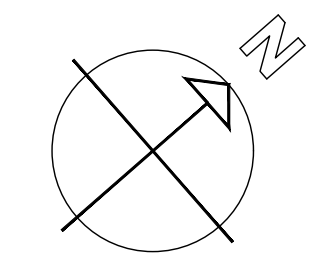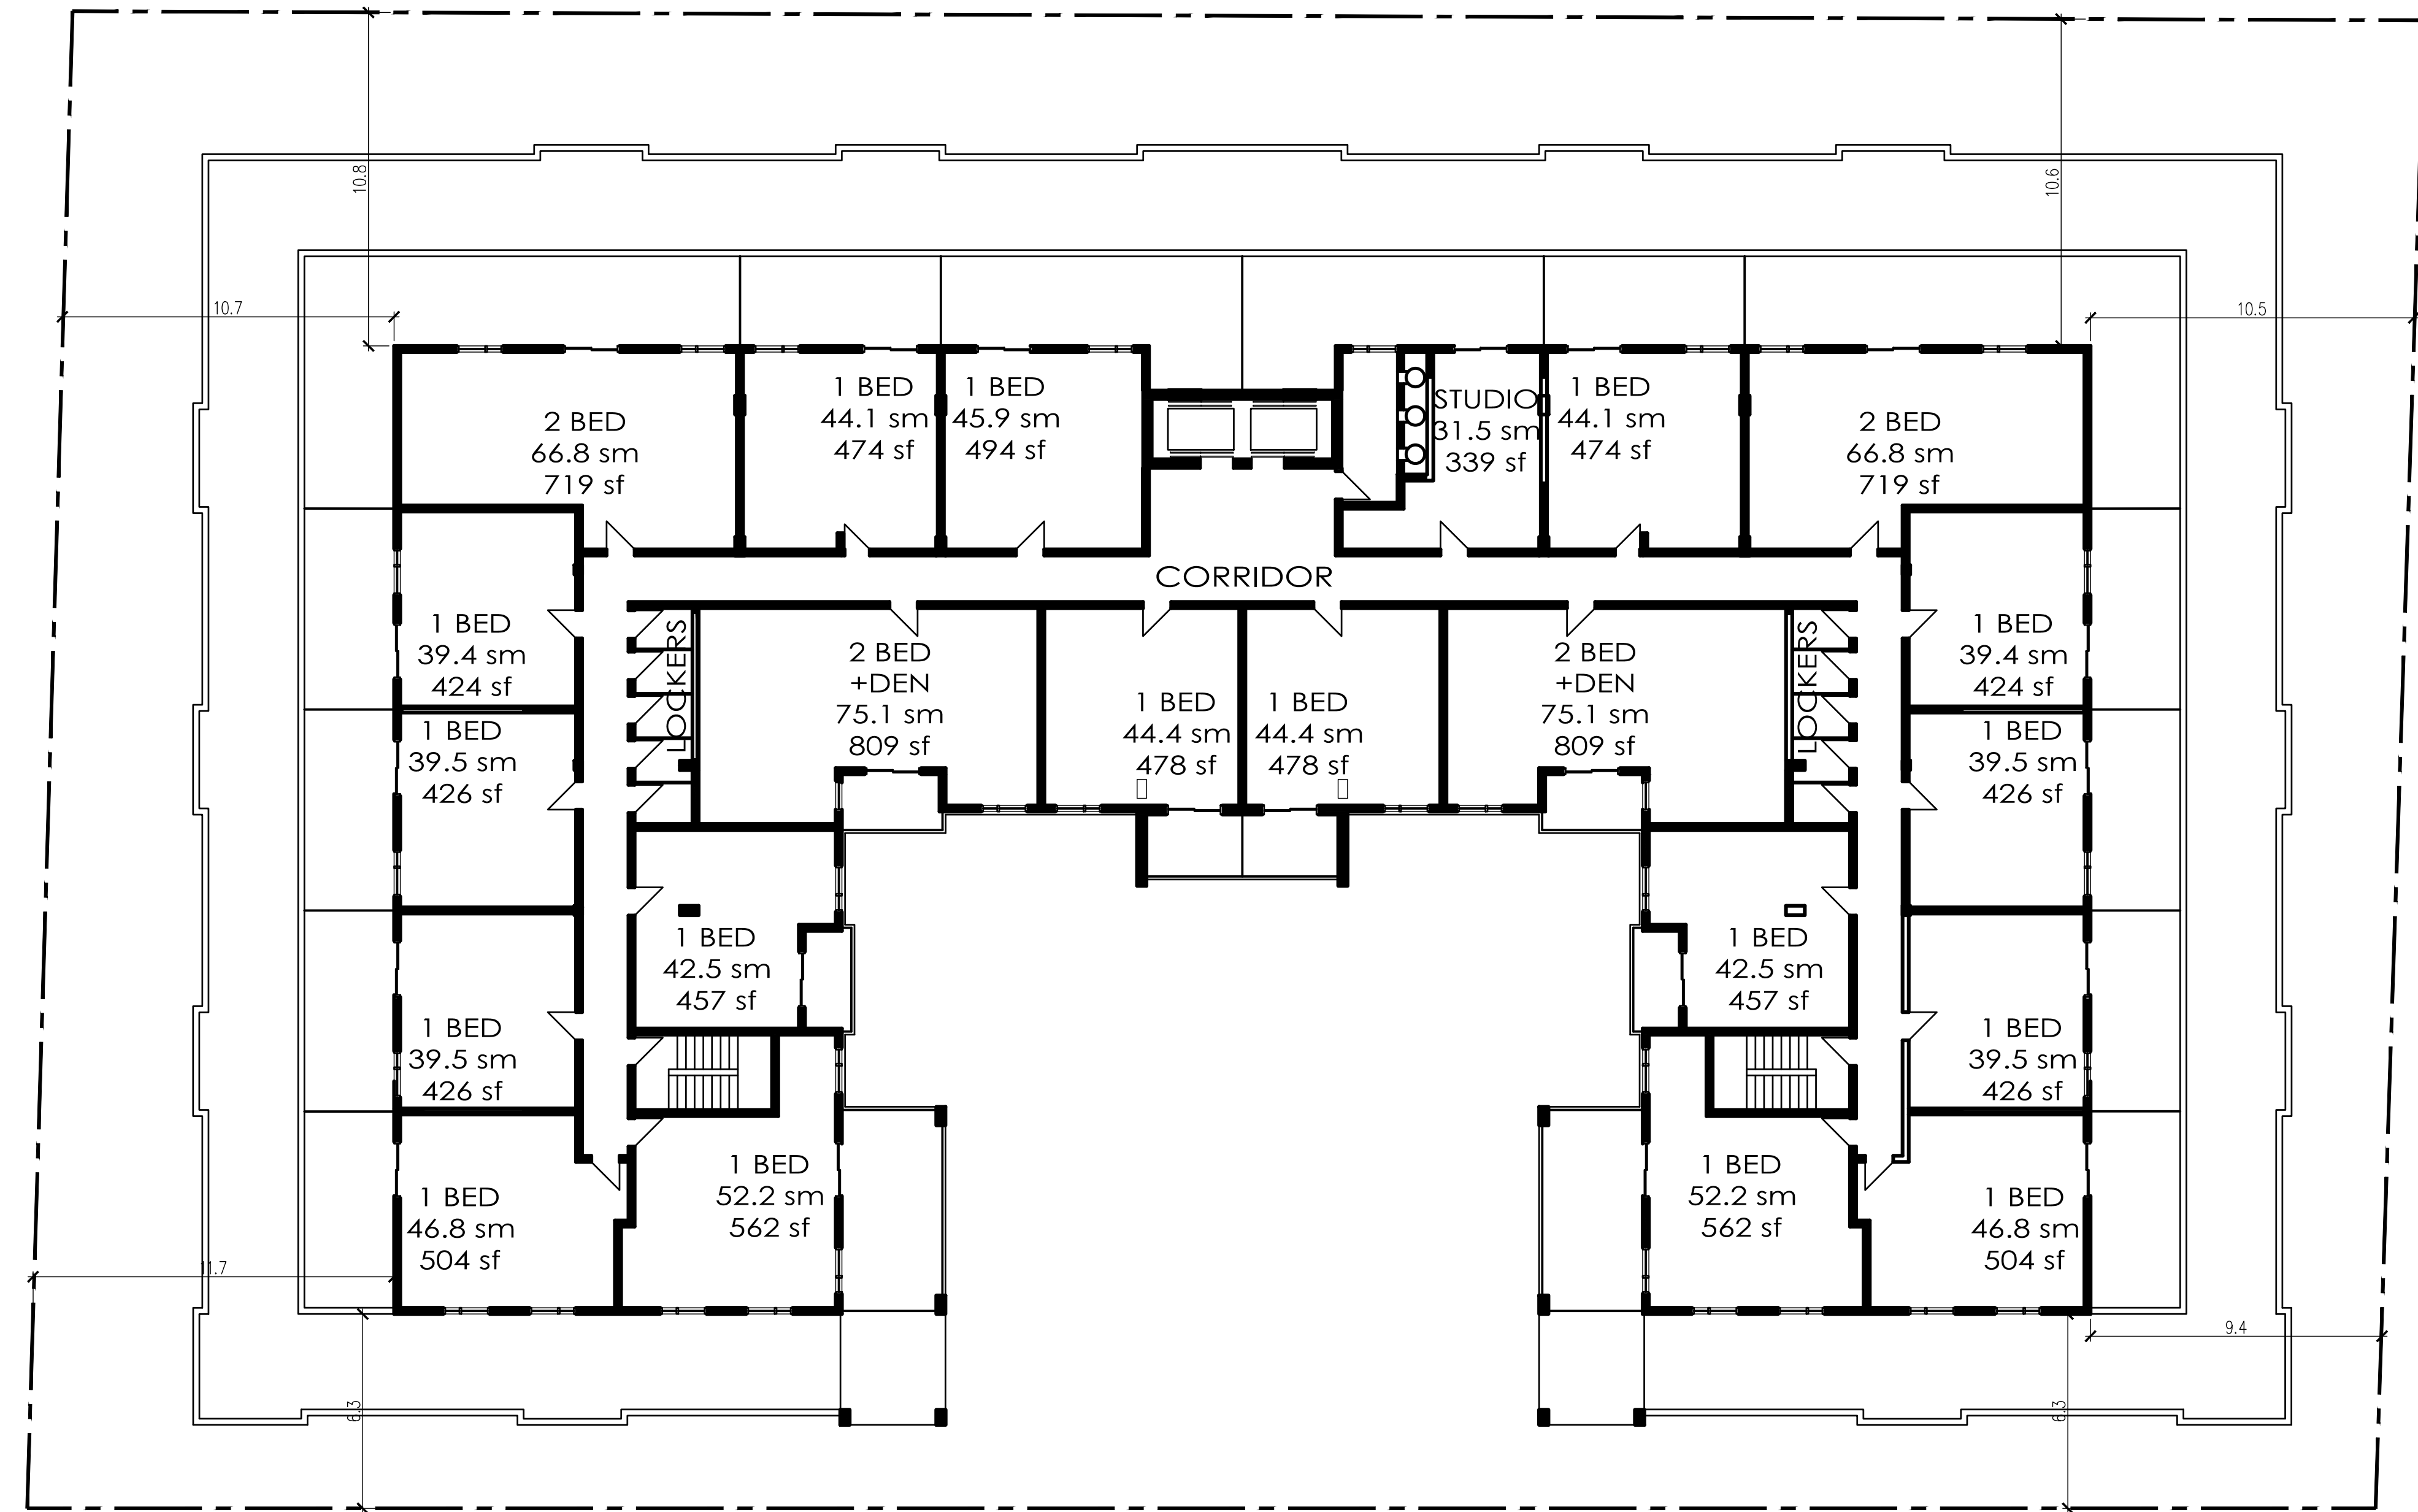

1 FIFTH FLOOR PLAN  
A2.5 SCALE 1:150

**LINTACK ARCHITECTS**  
INCORPORATED  
244 JAMES STREET SOUTH, HAMILTON, ONTARIO, L8P 3B3  
T: 905.522.6165 • F: 905.522.6165 • E: info@lintack.com  
www.lintack.com

This drawing must not be scaled.  
General Contractor shall verify all dimensions, columns and levels prior to commencement of the work.  
All errors and omissions are to be reported immediately to the Architect.

No.	Revisions	Date
01	ISSUED FOR ZBA	FEB 20, 2024
No.	Issue	Date

Proposed:  
**Ashley Street Multi-Res.**  
87-109 Ashley Street  
Hamilton, ON

job no. 21.004

dwg. file



dwn. by

scale AS SHOWN

date MAY 2023

dwg. title  
FIFTH FLOOR PLAN

dwg. A2.5

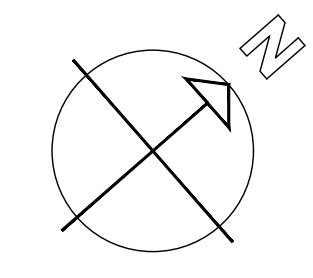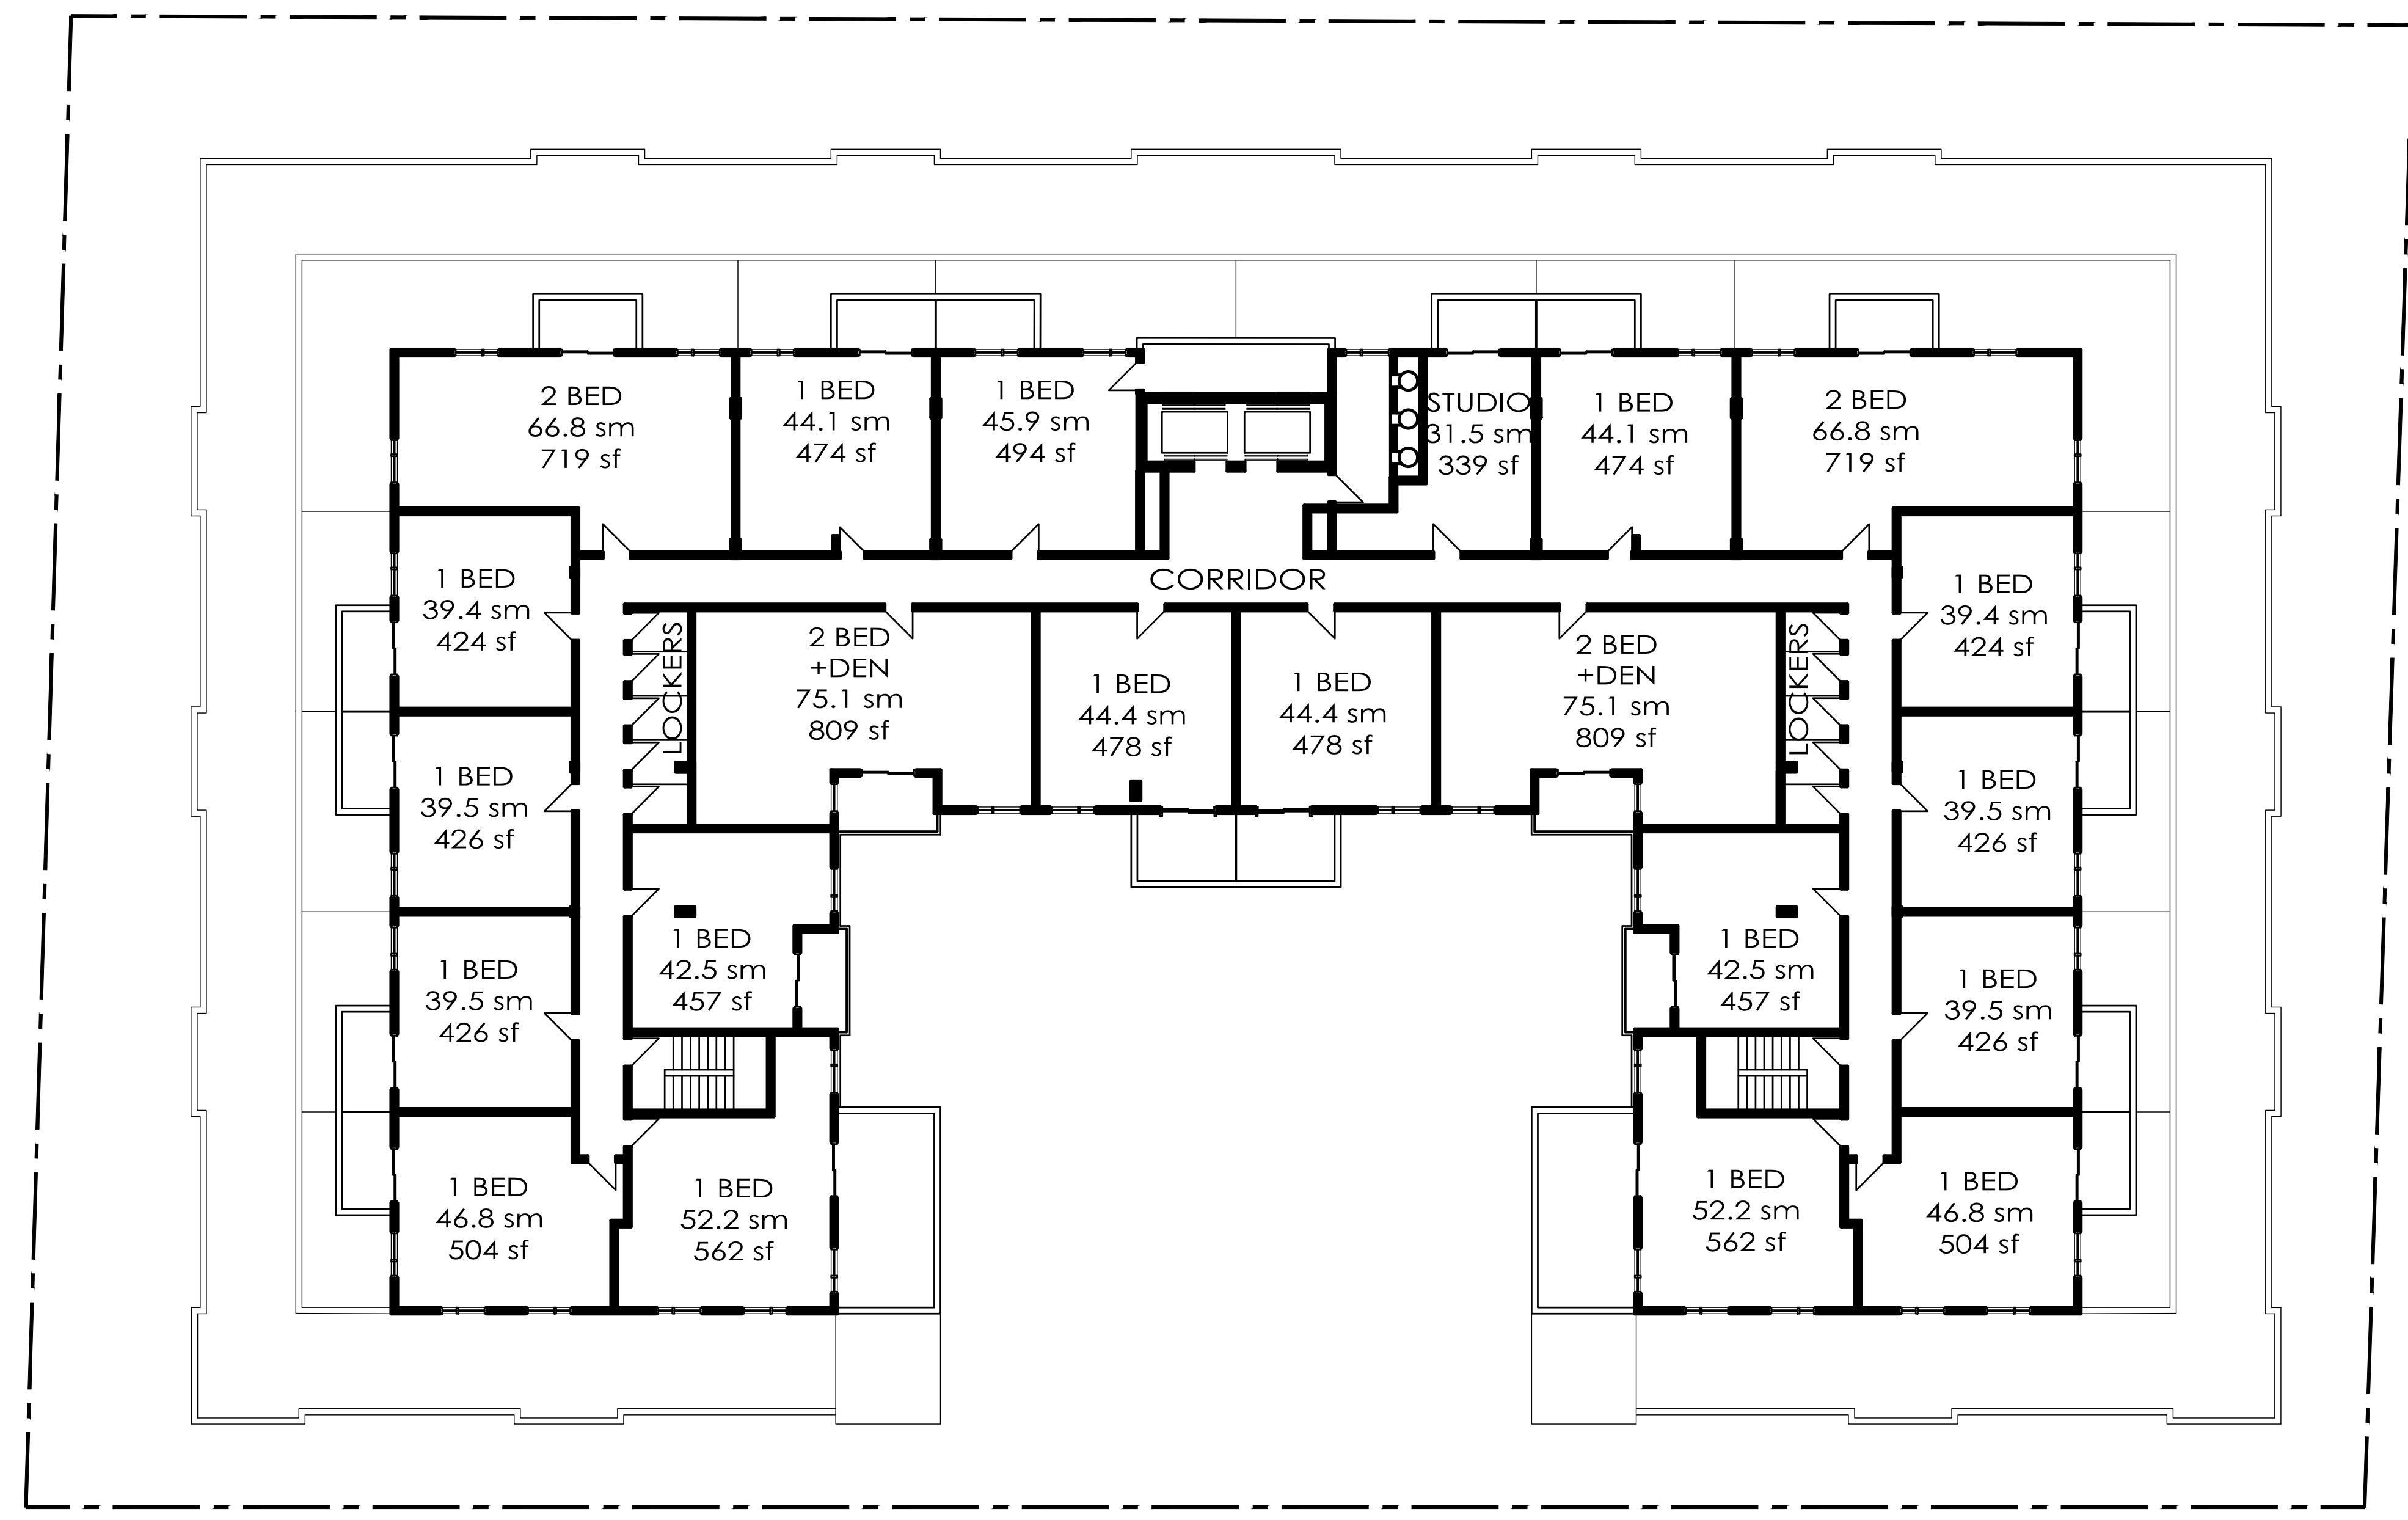

This drawing must not be scaled.  
General Contractor shall verify all dimensions, columns and levels prior to commencement of the work.  
All errors and omissions are to be reported immediately to the Architect.

No.	Revisions	Date
01	ISSUED FOR ZBA	FEB 20, 2024
No.	Issue	Date

Proposed:  
**Ashley Street Multi-Res.**  
87-109 Ashley Street  
Hamilton, ON

job no. 21.004

dwg. file

dwn. by

scale AS SHOWN

date MAY 2023

dwg. title  
**SIXTH FLOOR PLAN**

dwg. **A2.6**