


Notes


- All disturbed areas are to be sodded. All grassed areas to have 150mm topsoil. Sodding on municipal property to be to the satisfaction of City of Hamilton.
- All bed areas to be mulched as per planting detail. All trees to be mulched as per planting detail.
- Plant Material quantities on drawing shall take precedent over those in the plant list.
- Any plant material substitutions require the approval of the City of Hamilton.
- Landscaping is to be completed prior to end of the first growing season following occupancy of the development.
- All undeveloped areas shall be undisturbed and kept free and clear of debris and maintained.
- One street tree is indicated on the drawing. This proposed tree shall be selected and installed by the City of Hamilton Forestry Section.
- Landscape plan is to be coordinated with grading plan.

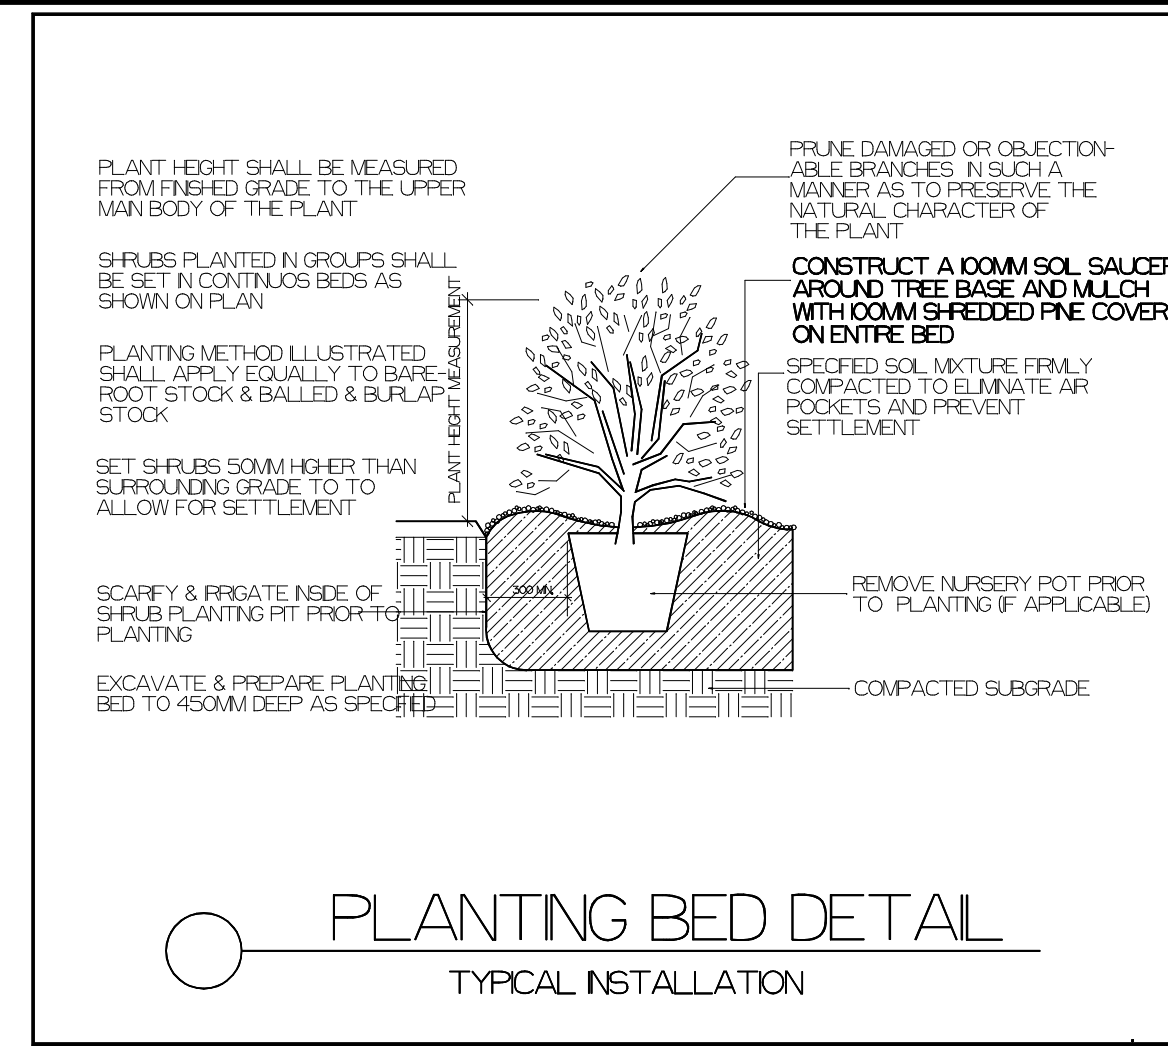

Plant List

Botanical Name	Common Name	Size	Number
<i>Acer x freemanii</i> 'celebration'	maple celebration	60mm	1
<i>Celtis occidentalis</i>	hackberry	60mm	1
<i>Corylus colurna</i>	turkish hazel	50mm	1
<i>Ginkgo biloba</i> 'princeton sentry'	ginkgo princeton sentry	60mm	2
<i>Picea abies</i> 'wartburg'	Wartburg weeping norway spruce	150cm	1
<i>Quercus robur</i> 'fastigiata'	pyramid oak	50mm	1
<i>Berberis thunb.</i> 'royal burgundy'	dwarf crimson barberry	40cm	5
<i>Cotinus coggygia</i> 'royal purple'	purple smoke bush	80cm	2
<i>Diervilla x Kodiak orange</i>	diervilla kodiak orange	40cm	14
<i>Euonymus fort.</i> 'sarcocie'	euonymus sarcocie	40cm	4
<i>Juniperus chin.</i> 'old gold'	juniper old gold	40cm	6
<i>Sambucus canadensis</i> 'aurea'	golden elder	40cm	2
<i>Syringa meyeri</i> 'palibin'	dwarf lilac	50cm	3
<i>Taxus media</i> 'densiformis'	dense yew	40 cm	10
<i>Weigela flor.</i> 'elvird'	weigelia midnight wine	2 gal.	6
<i>Calamagrostis acut.</i> 'karl foerster'	foerster reed grass	1 gal.	15
<i>Echinacea purpurea</i>	purple coneflower	1 gal.	13
<i>Geranium x 'Rozanne'</i>	cranesbill rozanne	1 gal.	20
<i>Helictotrichon semp.</i> 'saphirsprude'	blue oat grass	1 gal.	4
<i>Heuchera micr.</i> 'palace purple'	coral bells purple	1 gal.	4
<i>Panicum virg.</i> 'shenandoah'	switch grass shenandoah	1 gal.	12
<i>Pennisetum alopec.</i> 'hameln'	dwarf fountain grass hameln	1 gal.	7
<i>Perovskia x 'little spire'</i>	russian sage	1 gal.	4
<i>Rudbeckia fulg.</i> 'goldsturm'	rudbeckia goldstrum	1 gal.	13
<i>Sedum album</i> 'coral carpet'	creeping sedum	1 gal.	8

NOTES

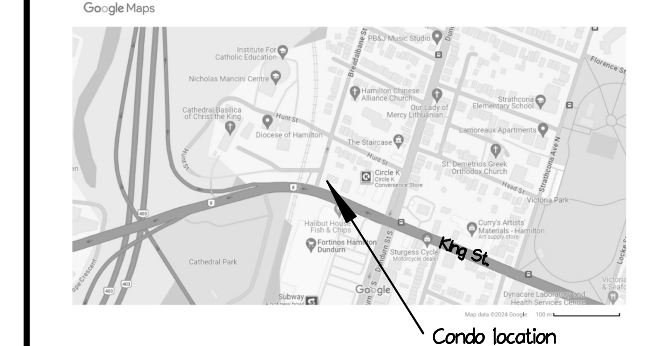

Key

- existing conifer
- existing deciduous tree
- proposed deciduous tree
- proposed evergreen tree
- proposed shrubs
- proposed perennial
- proposed grass

No.	Date	Description
1	01/17/24	Revisions after planner's comments

**James McCracken Landscape Architect**

5 Sunnyside Rd.  
Jerseyville, ON L0R 1R0  
581-754-6345  
jmcraackendesign@gmail.com

Landscape Plan

Proposed Residential Development  
King Dundurn  
King St. W. & Breadalbane St.  
Hamilton, ON

SCALE: 1:200	PROJECT NO.: 24J01
DRAWN BY: JLM	SHEET NO.: L-1
CHECKED BY:	
DATE: Jan. 8/23	
DATE OF PRINT:	

