

ALBION FALLS SOUTH LOOKOUT PLATFORM DESIGN CONCEPTS




Hamilton
Public Works

ALBION FALLS SOUTH LOOKOUT PLATFORM DESIGN


885 MOUNTAIN BROW BLVD, HAMILTON, ON
PROJECT NO: 21-137 | Contract Number: C11-40-21
DATE: 2022.07.27

The logo for sdg, consisting of the lowercase letters 'sdg' in white on a dark blue, leaf-like background.

sdg

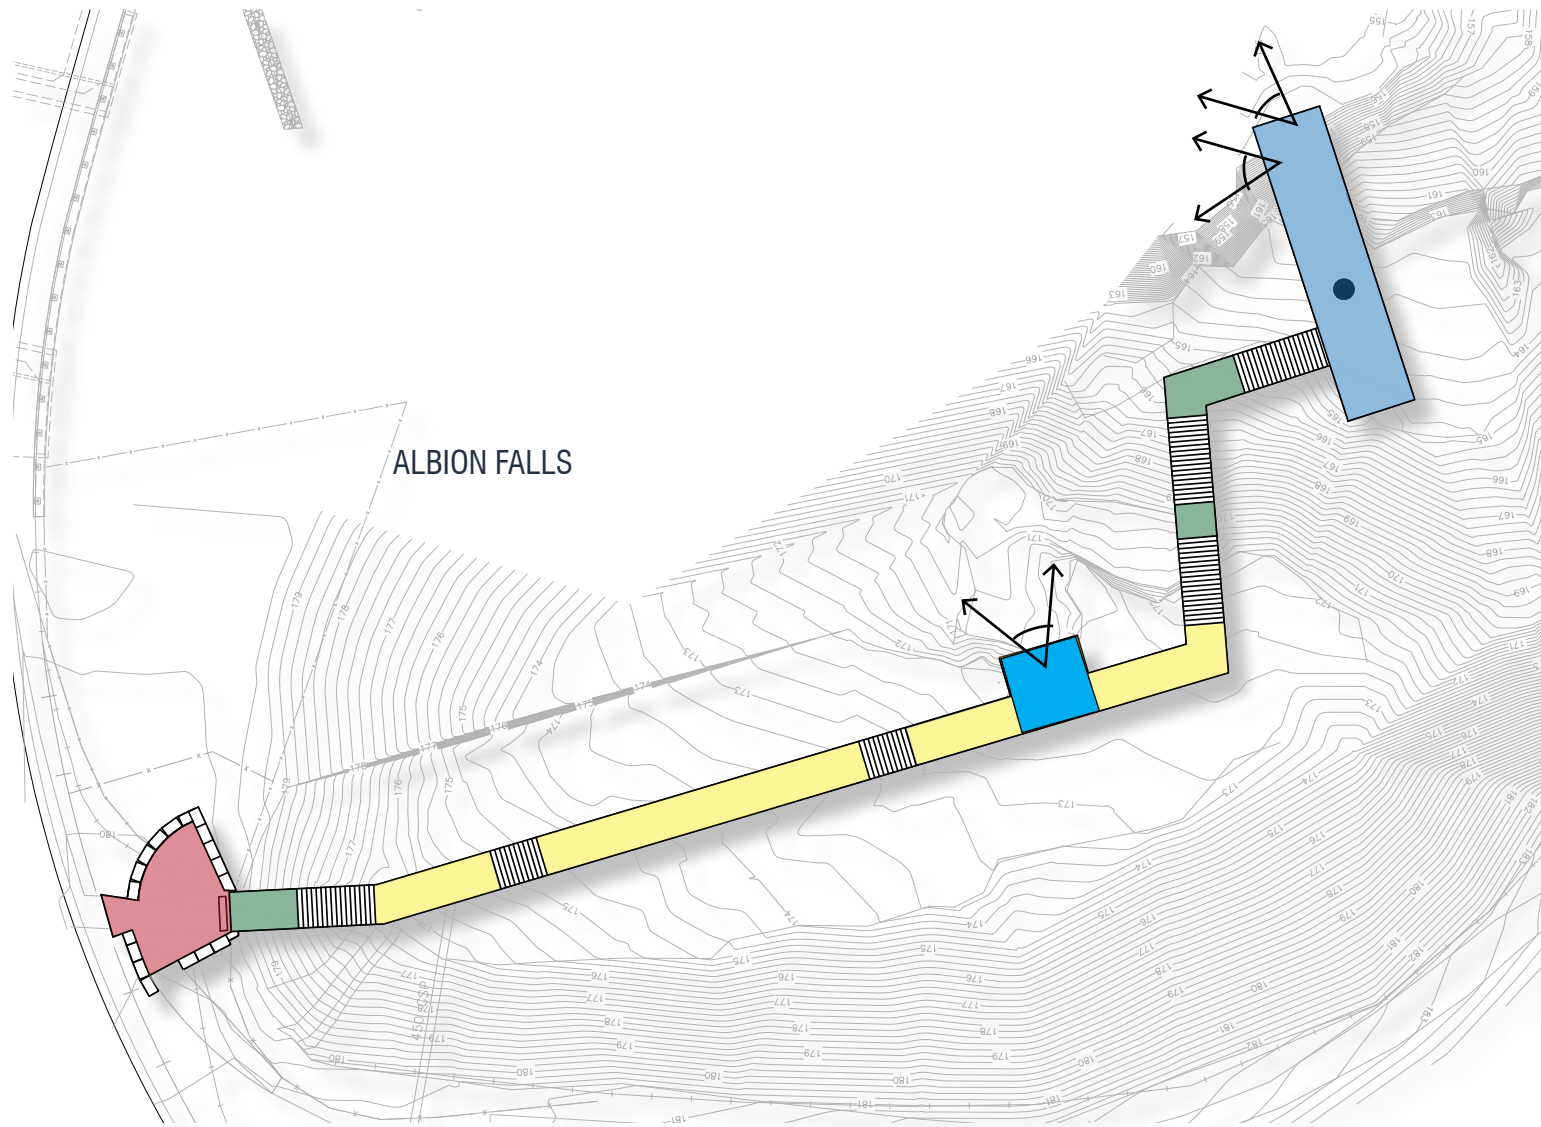



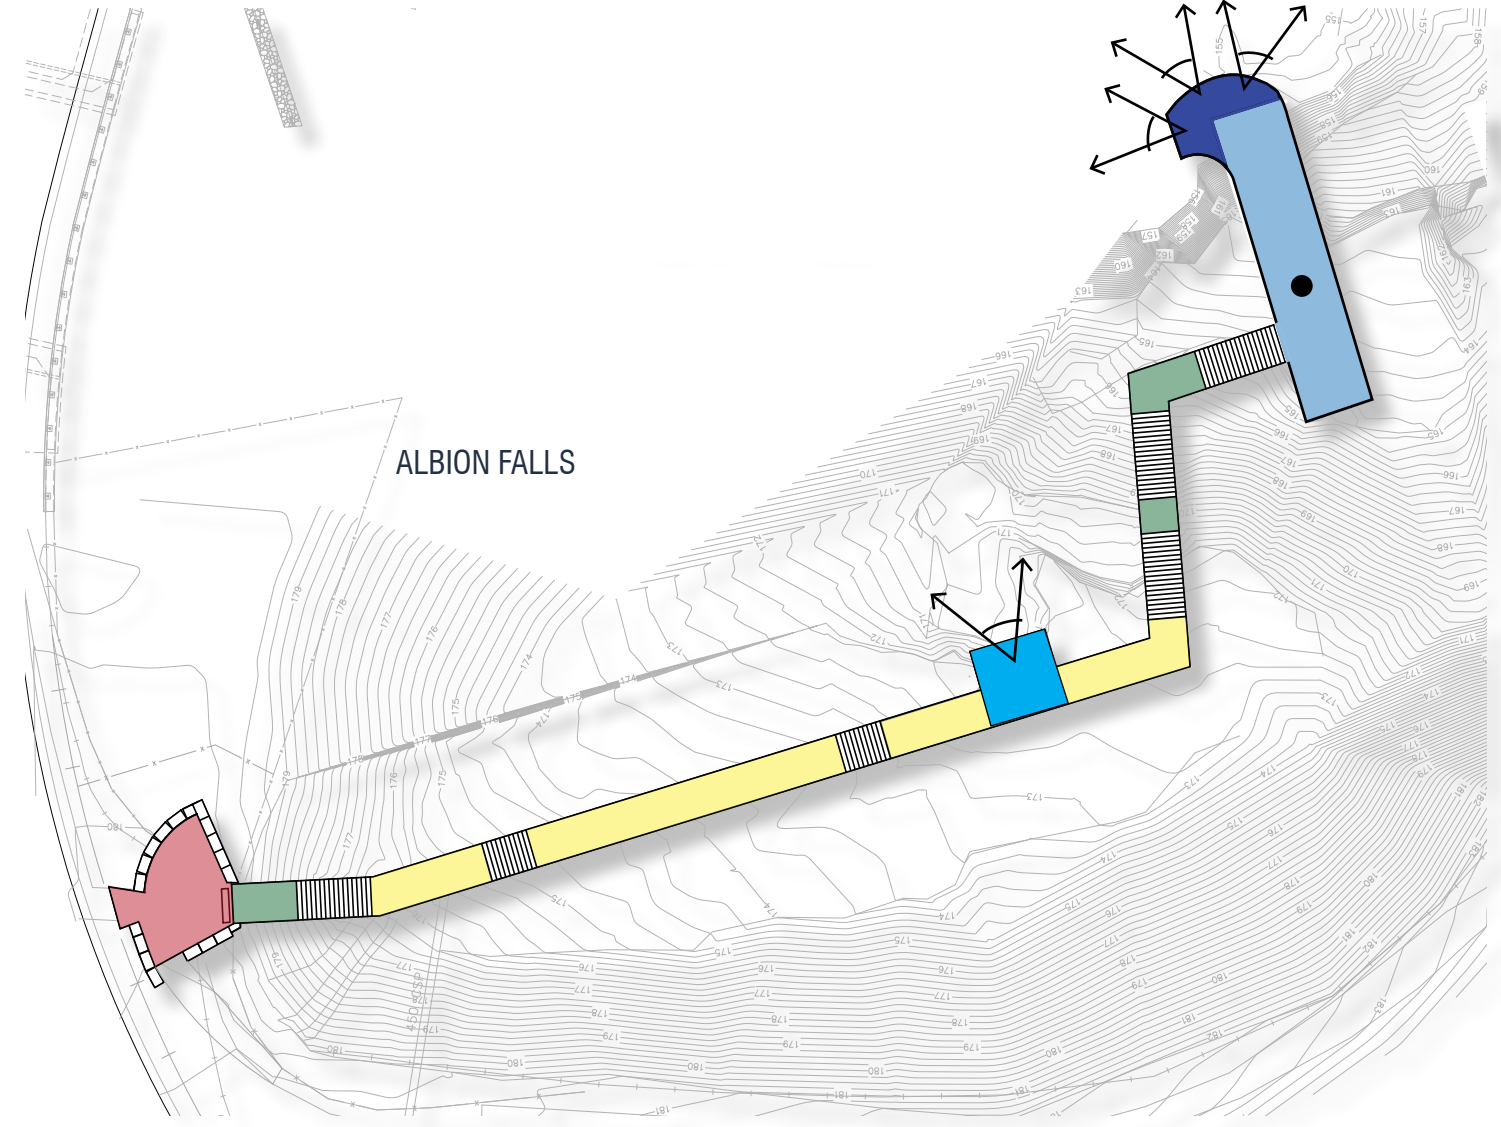




WOODLINE LOOKOUT
CONCEPT A



SERPENTINE LOOKOUT
CONCEPT B

LEGEND

-  VIEWING PLATFORM (MAJOR)
-  ELEVATED BOARDWALK
-  MAXIMIZED VIEW OF FALLS
-  VIEWING PLATFORM EXTENSION (MAJOR)
-  CONCRETE ENTRY PLAZA
-  ELEVATED LANDING AREA
-  VIEWING LANDING (MINOR)

DESIGN CONCEPTS
PLAN VIEW



Scale NTS



Concrete Entry Plaza


Steel Stairs

Viewing Landing

SITE PERSPECTIVE
WOODLINE LOOKOUT



PREVIOUS DESIGN

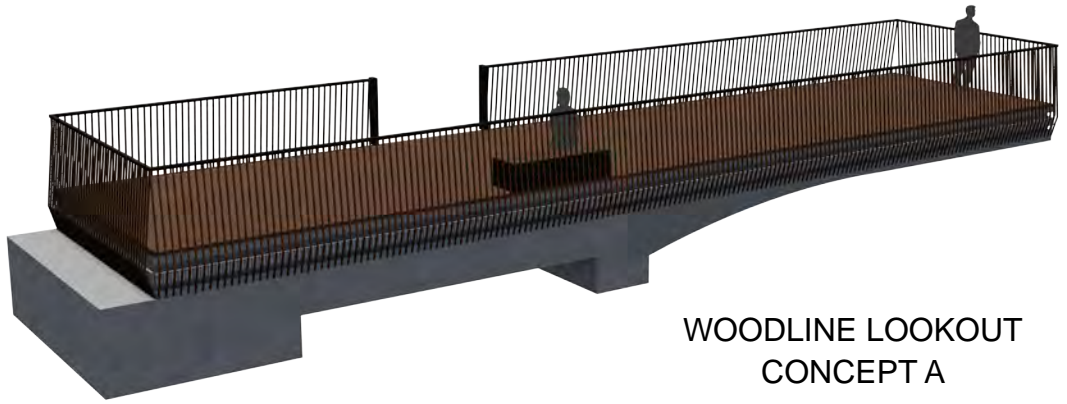

WOODLINE LOOKOUT
CONCEPT A



WOODLINE LOOKOUT PERSPECTIVE A



WOODLINE LOOKOUT PERSPECTIVE B



Concrete Entry Plaza


Steel Stairs

Viewing Landing

SITE PERSPECTIVE
SERPENTINE LOOKOUT



PREVIOUS DESIGN

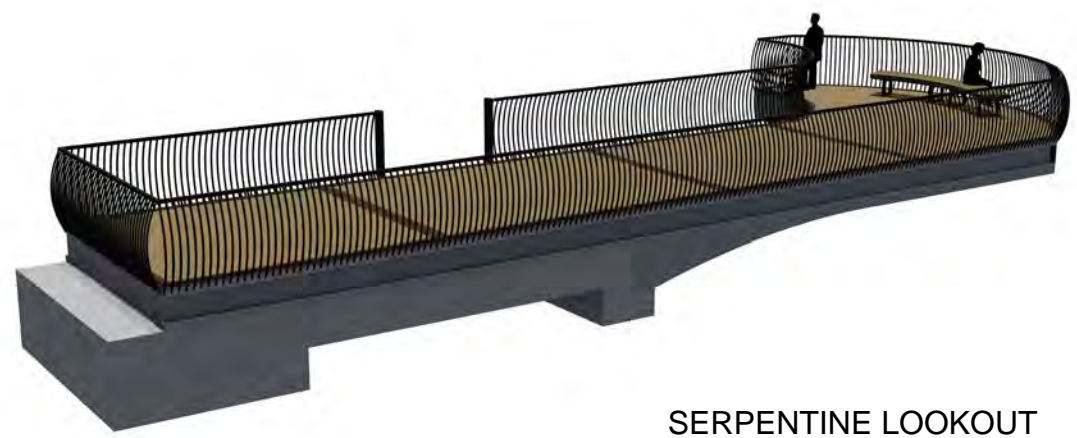

SERPENTINE LOOKOUT
CONCEPT A



SERPENTINE LOOKOUT PERSPECTIVE A



SERPENTINE LOOKOUT PERSPECTIVE B