

**LEGEND**

Metered Parking	Loading Zone	Road Curb	Building Fill	Fire Hydrant	Hydro Pole & Light Standard	Traffic Signal Pole	Bus Shelter
Street Parking	Existing Bus Stop	Lot Line	Property Line	Garbage Bins	Light Standard	Catchbasin	Driveway Direction
Passenger Loading Zone	Bike Share Rack	Public Sidewalk	Curb Cut Driveway	Public Park Area	Pedestrian Countdown Signal	Public Chair	One-Way Direction






**PROJECT**



**Barton Street Functional Design Review  
Existing Conditions Baseplan**

Ferguson Avenue North to Parkdale Avenue North

DESIGNED <b>CK</b>	DRAWN <b>CK</b>	CHECKED <b>AE</b>	APPROVED <b>YS</b>
SCALE 0		DATE 2024/10/15	
PROJECT 478902		DRAWING NO. 001	

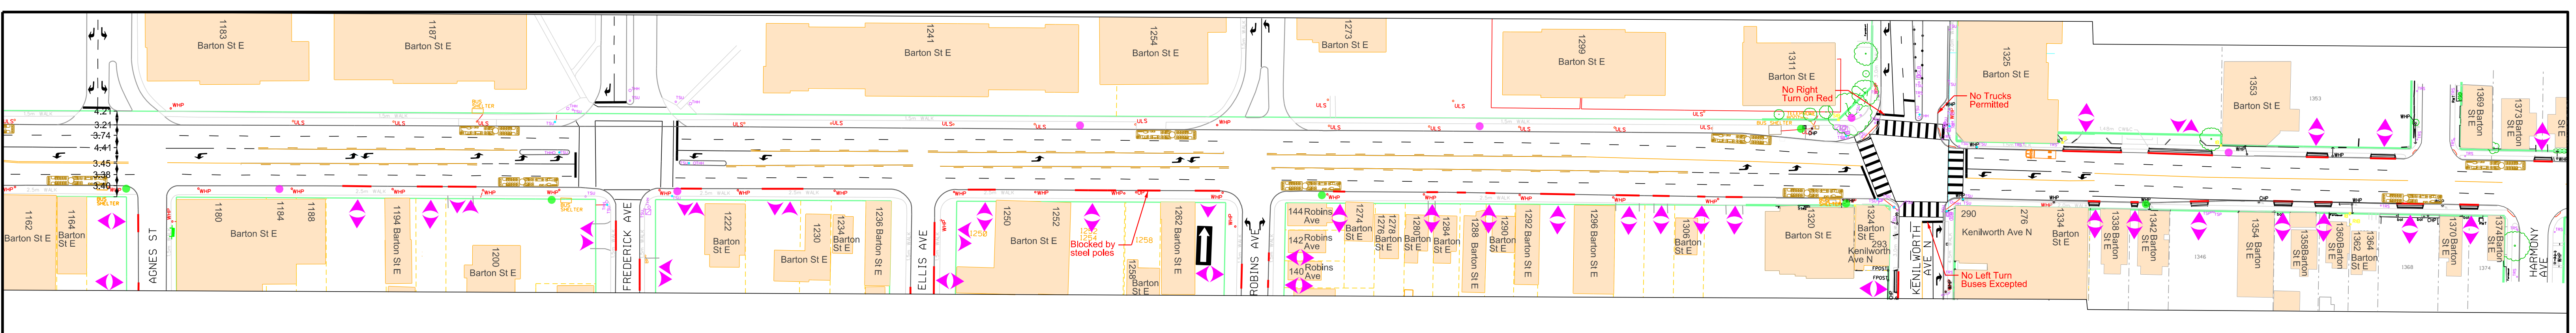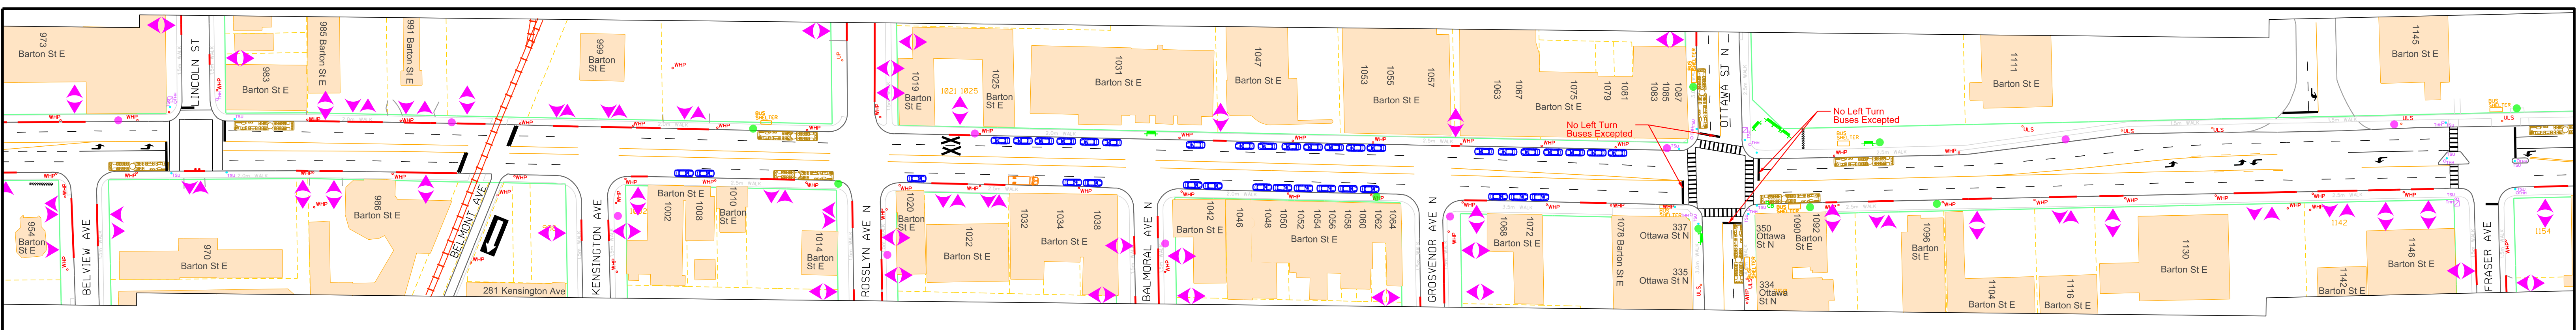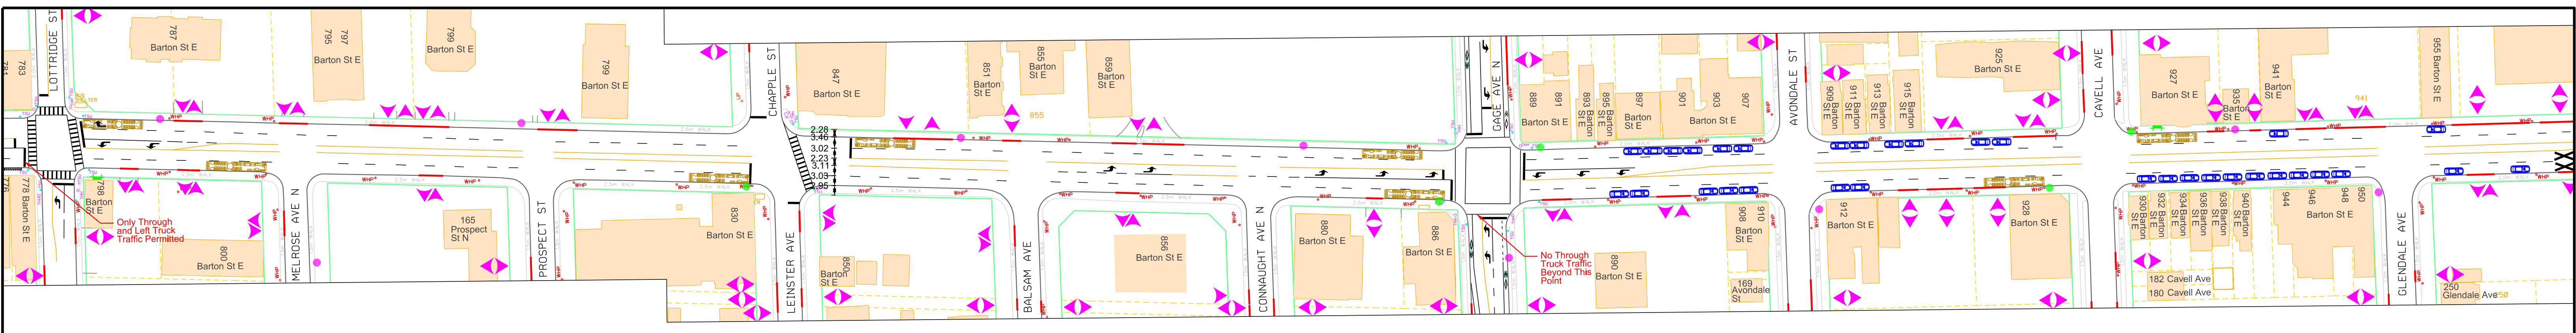

<b>CONSULTANT</b> 	<b>LEGEND</b> <ul style="list-style-type: none"> <li>Metered Parking</li> <li>Street Parking</li> <li>Passenger Loading Zone</li> <li>Loading Zone</li> <li>Existing Bus Stop</li> <li>Bike Share Rack</li> <li>Road Curb</li> <li>Lot Line</li> <li>Public Sidewalk</li> <li>Building Fill</li> <li>Property Line</li> <li>Curb Cut Driveway</li> <li>Fire Hydrant</li> <li>Garbage Bins</li> <li>Public Park Area</li> <li>Hydro Pole &amp; Light Standard</li> <li>Light Standard</li> <li>Pedestrian Countdown Signal</li> <li>Traffic Signal Pole</li> <li>Catchbasin</li> <li>Public Chair</li> <li>Bus Shelter</li> <li>Driveway Direction</li> <li>One-Way Direction</li> </ul>	<b>CLIENT</b> 	<b>PROJECT</b> <b>Barton Street Functional Design Review</b> <b>Existing Conditions Baseplan</b> Ferguson Avenue North to Parkdale Avenue North	DESIGNED CK	DRAWN CK	CHECKED AE	APPROVED YS
				SCALE 0 50m DATE 2024/10/15			
				PROJECT 478902		DRAWING NO. 002	

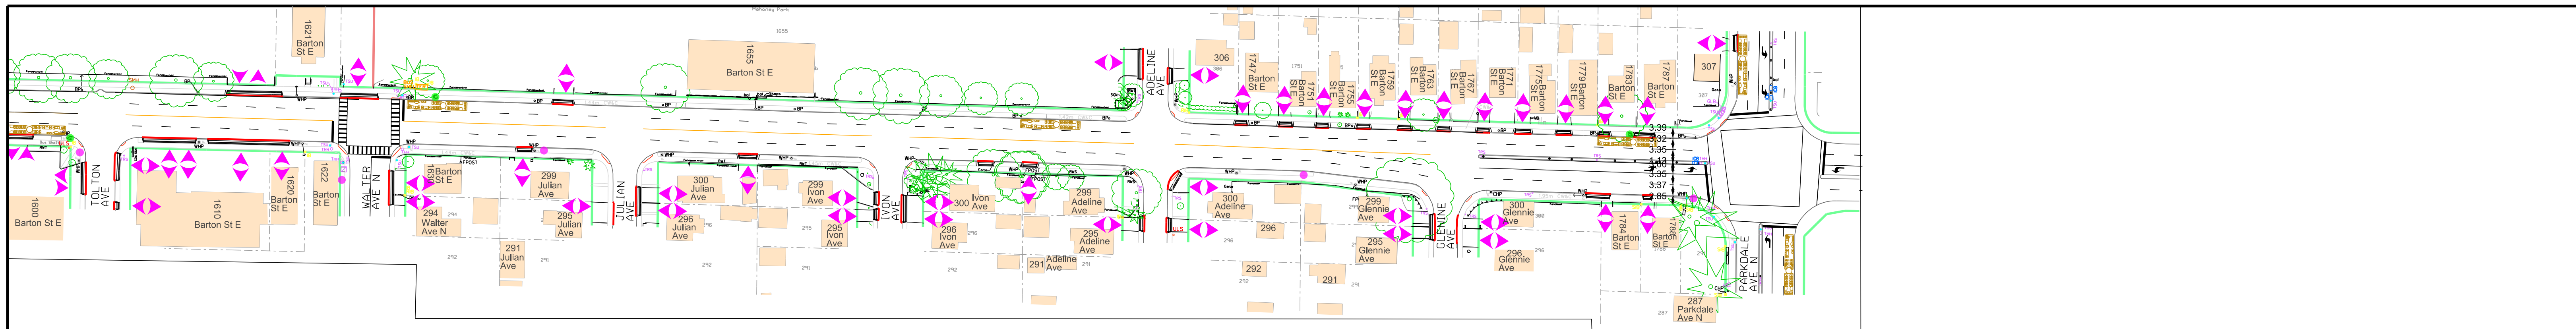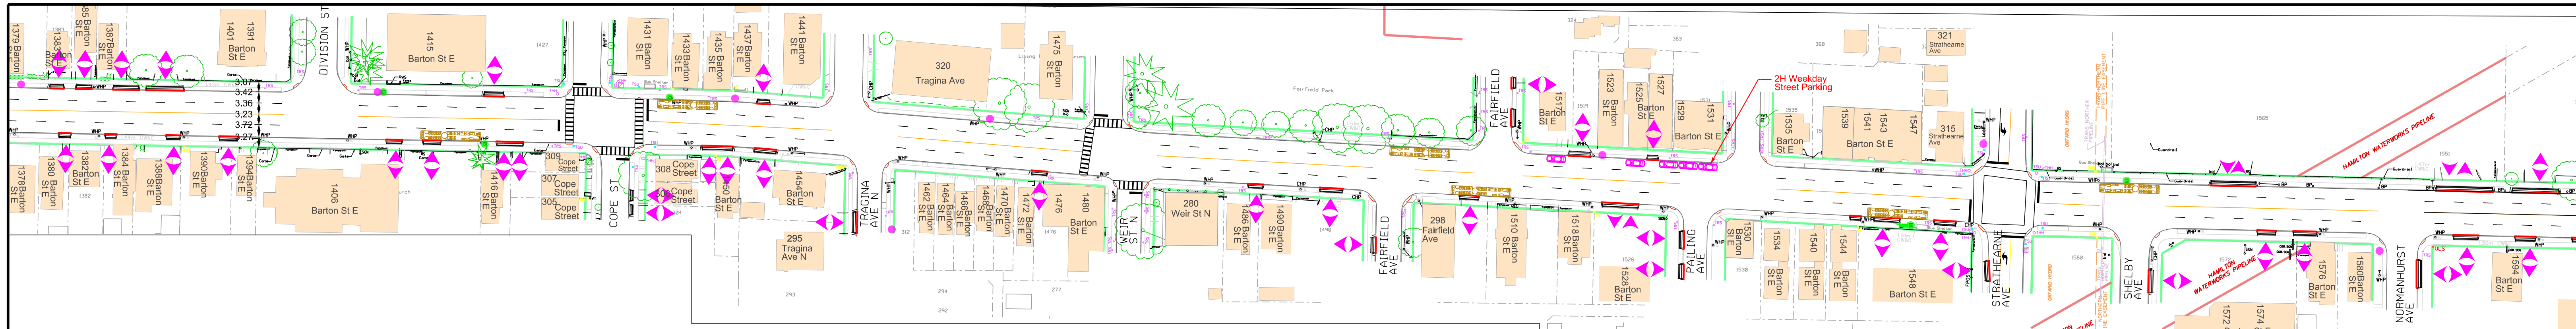

CONSULTANT  
 PARSONS

LEGEND

Metered Parking	Loading Zone	Road Curb	Building Fill	Fire Hydrant	Hydro Pole & Light Standard	Traffic Signal Pole	Bus Shelter	Property Boundary
Street Parking	Existing Bus Stop	Lot Line	Property Line	Garbage Bins	Light Standard	Catchbasin	Driveway Direction	Public Chair
Passenger Loading Zone	Bike Share Rack	Public Sidewalk	Curb Cut Driveway	Public Park Area	Pedestrian Countdown Signal	Public Chair	One-Way Direction	Property Boundary

CLIENT  
 Hamilton

PROJECT  
**Barton Street Functional Design Review**  
**Existing Conditions Baseplan**  
 Ferguson Avenue North to Parkdale Avenue North

DESIGNED CK	DRAWN CK	CHECKED AE	APPROVED YS
SCALE 0			DATE 2024/10/15
PROJECT 478902		DRAWING NO. 003	