


FOR INFORMATION ONLY

 360 James Street North - Suite 200 Hamilton ON L8L 1H5 Canada Tel 905 546 1010 www.arcadis.com	CLIENT	PROJECT NAME MIXED USE DEVELOPMENT BARTON & FERGUSON AVE., HAMILTON ON		<small>This drawing has been prepared solely for the intended use, thus any reproduction or distribution for any purpose other than authorized by Arcadis is forbidden. Written dimensions shall have precedence over scaled dimensions. Contractors shall verify and be responsible for all dimensions and conditions on the job, and Arcadis shall be informed of any variations from the dimensions and conditions shown on the drawing. Shop drawings shall be submitted to Arcadis for general conformance before proceeding with fabrication.</small> Arcadis Professional Services (Canada) Inc.	
		SCALE: N.T.S	DATE: 2024-01-22		
		PROJECT ENG:	DRAWN BY:	DOCUMENT BOOK	
		CHECKED BY:	APPROVED BY:		
		PROJECT NO: 136464			

File Location: A136464_Barton_and_Ferguson_Production7.02_Conceptual_Design17_Planning\document-book.dwg Last Saved: January 23, 2024, 2:57:13 PM
 by Paige Epp
 10mm
 SCALE CHECK
 1 in



1



2



3



4



5



6

FOR INFORMATION ONLY

 360 James Street North - Suite 200 Hamilton ON L8L 1H5 Canada tel 905 546 1010 www.arcadis.com	CLIENT	PROJECT NAME MIXED USE DEVELOPMENT BARTON & FERGUSON AVE., HAMILTON ON		This drawing has been prepared solely for the intended use, thus any reproduction or distribution for any purpose other than authorized by Arcadis is forbidden. Written dimensions shall have precedence over scaled dimensions. Contractors shall verify and be responsible for all dimensions and conditions on the job, and Arcadis shall be informed of any variations from the dimensions and conditions shown on the drawing. Shop drawings shall be submitted to Arcadis for general conformance before proceeding with fabrication. Arcadis Professional Services (Canada) Inc.	
		SCALE: N.T.S	DATE: 2024-01-23		
		PROJECT ENG:	DRAWN BY:	DOCUMENT BOOK PHOTOS 1-6	
		CHECKED BY:	APPROVED BY:		
		PROJECT NO: 136464			



7



8



9



10




11



12

FOR INFORMATION ONLY


 360 James Street North - Suite 200 Hamilton ON L8L 1H5 Canada tel 905 546 1010 www.arcadis.com	CLIENT	PROJECT NAME MIXED USE DEVELOPMENT BARTON & FERGUSON AVE., HAMILTON ON		This drawing has been prepared solely for the intended use, thus any reproduction or distribution for any purpose other than authorized by Arcadis is forbidden. Written dimensions shall have precedence over scaled dimensions. Contractors shall verify and be responsible for all dimensions and conditions on the job, and Arcadis shall be informed of any variations from the dimensions and conditions shown on the drawing. Shop drawings shall be submitted to Arcadis for general conformance before proceeding with fabrication. Arcadis Professional Services (Canada) Inc.	
		SCALE: N.T.S	DATE: 2024-01-23		
		PROJECT ENG:	DRAWN BY:	DOCUMENT BOOK PHOTOS 7-12	
		CHECKED BY:	APPROVED BY:		
		PROJECT NO: 136464			



13




16

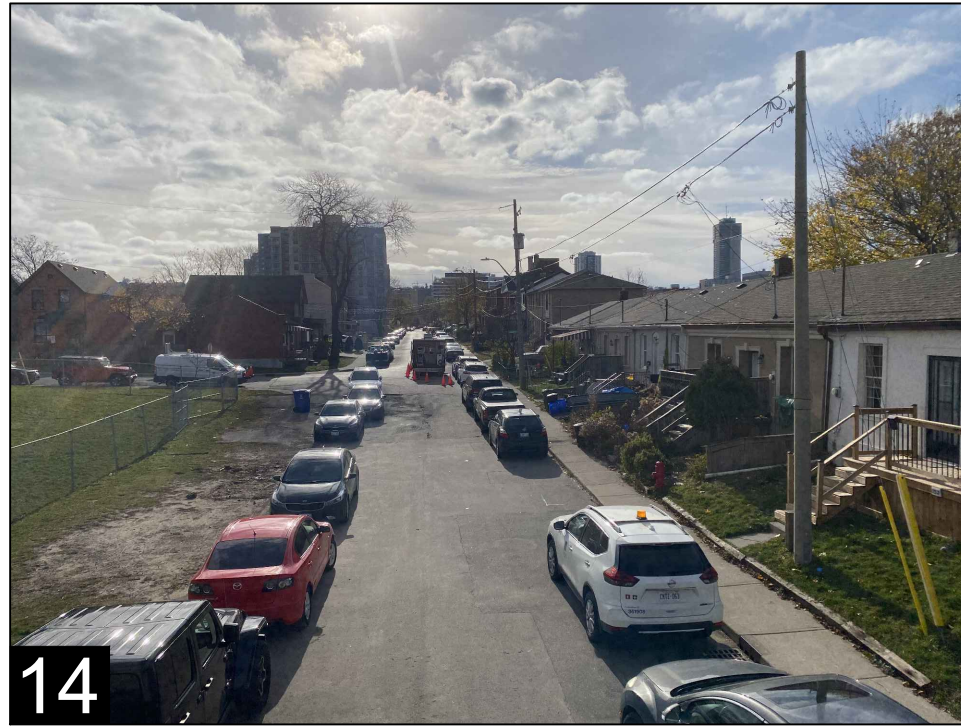

14




17

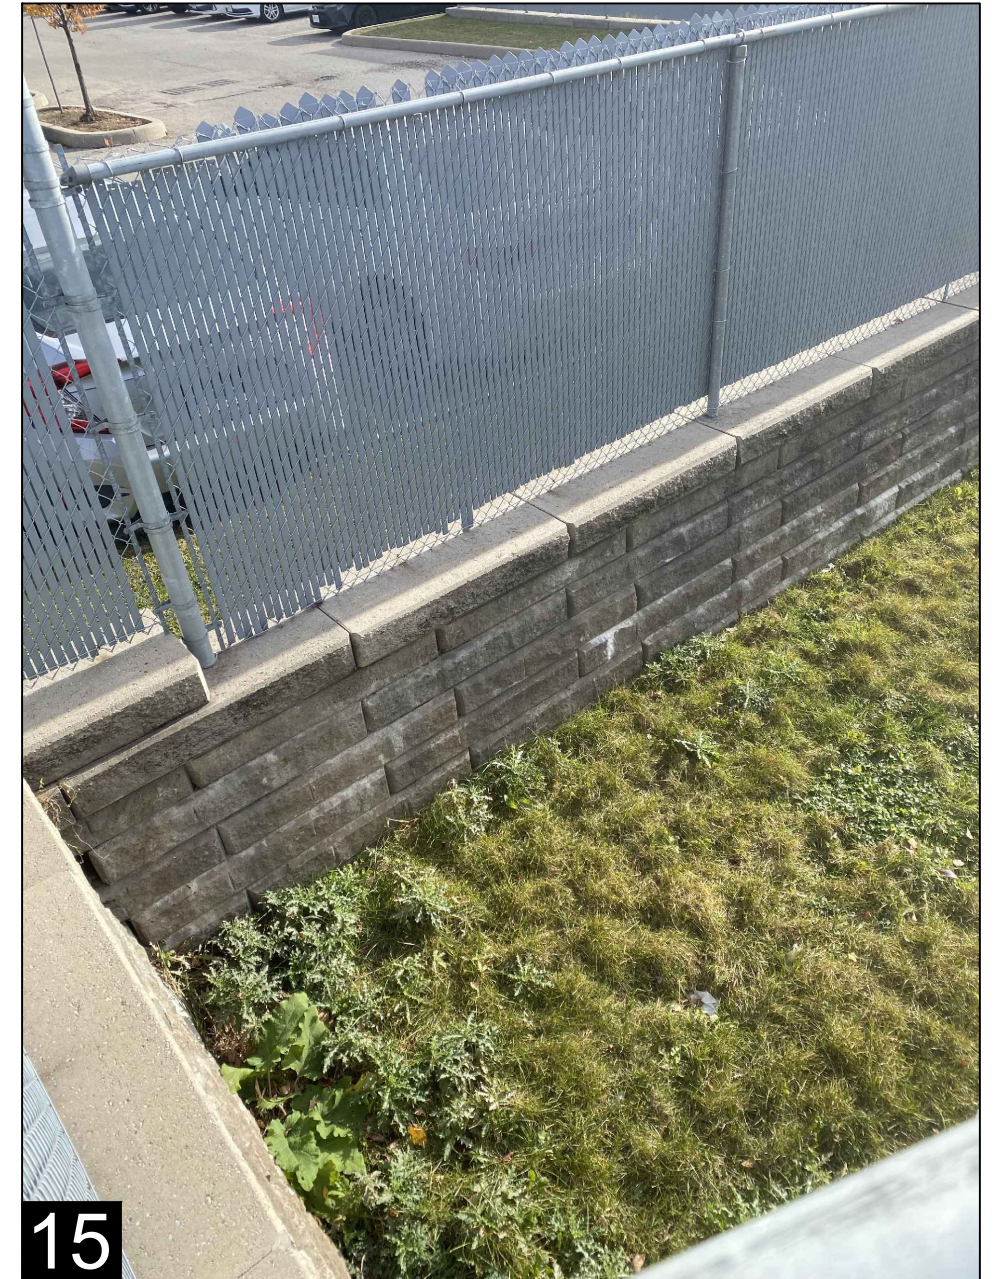

15

FOR INFORMATION ONLY


 360 James Street North - Suite 200 Hamilton ON L8L 1H5 Canada tel 905 546 1010 www.arcadis.com	CLIENT	PROJECT NAME MIXED USE DEVELOPMENT BARTON & FERGUSON AVE., HAMILTON ON		This drawing has been prepared solely for the intended use, thus any reproduction or distribution for any purpose other than authorized by Arcadis is forbidden. Written dimensions shall have precedence over scaled dimensions. Contractors shall verify and be responsible for all dimensions and conditions on the job, and Arcadis shall be informed of any variations from the dimensions and conditions shown on the drawing. Shop drawings shall be submitted to Arcadis for general conformance before proceeding with fabrication.		
		SCALE: N.T.S	DATE: 2024-01-23	FIGURE NAME CONCEPT PLAN		FIGURE NO.
		PROJECT ENG:	DRAWN BY:	DOCUMENT BOOK PHOTOS 13-17		0
		CHECKED BY:	APPROVED BY:			
		PROJECT NO: 136464				



18




19

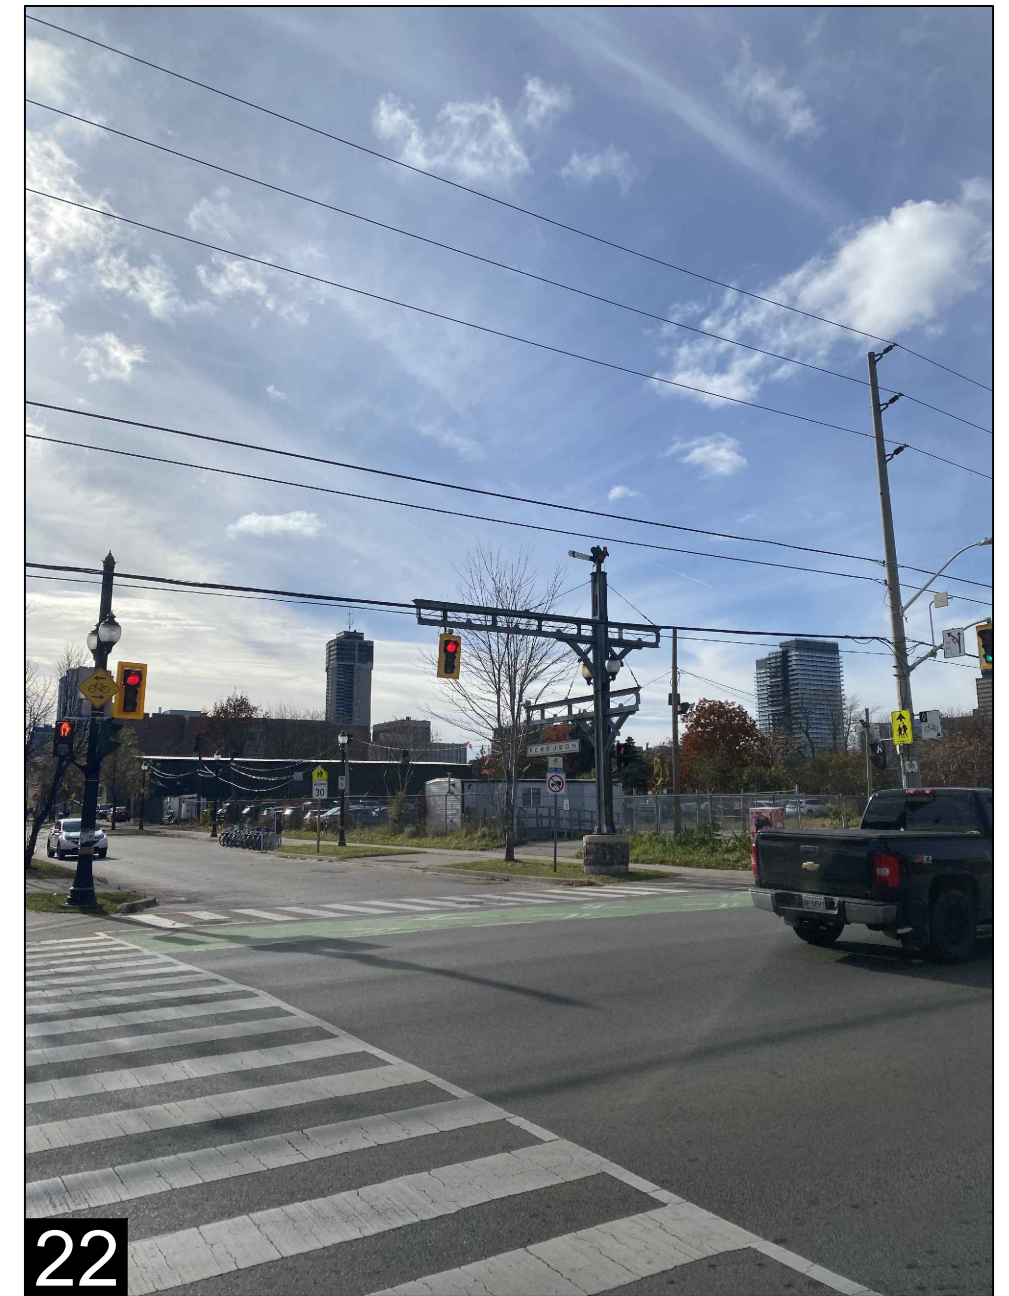

22




20

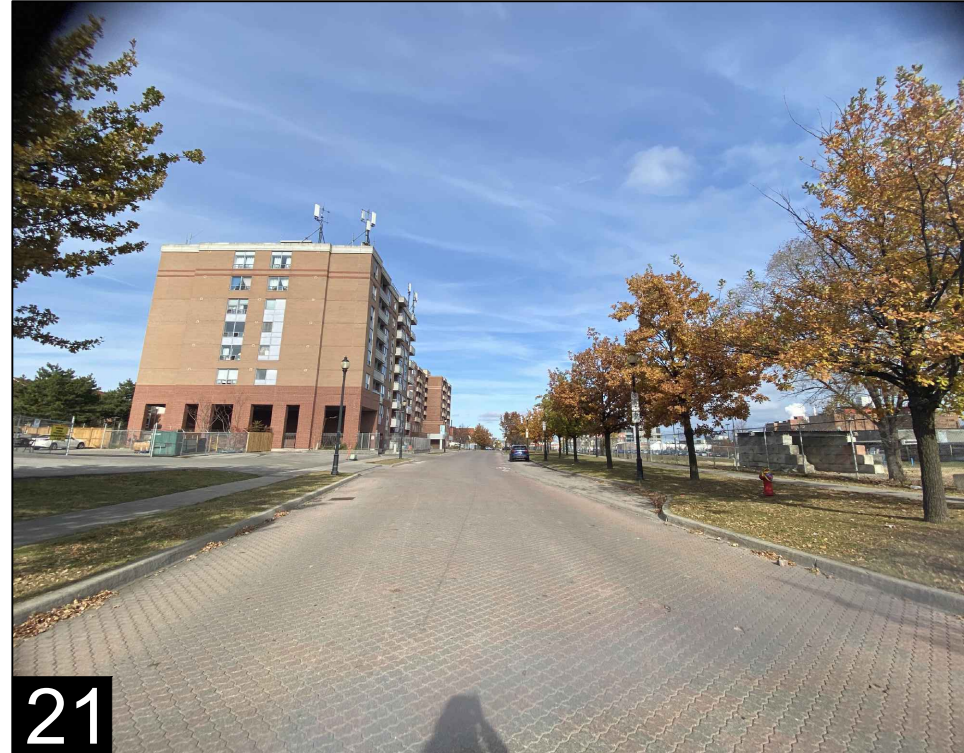

21

FOR INFORMATION ONLY

 360 James Street North - Suite 200 Hamilton ON L8L 1H5 Canada tel 905 546 1010 www.arcadis.com	CLIENT		PROJECT NAME MIXED USE DEVELOPMENT BARTON & FERGUSON AVE., HAMILTON ON		This drawing has been prepared solely for the intended use, thus any reproduction or distribution for any purpose other than authorized by Arcadis is forbidden. Written dimensions shall have precedence over scaled dimensions. Contractors shall verify and be responsible for all dimensions and conditions on the job, and Arcadis shall be informed of any variations from the dimensions and conditions shown on the drawing. Shop drawings shall be submitted to Arcadis for general conformance before proceeding with fabrication. Arcadis Professional Services (Canada) Inc.	
	SCALE: N.T.S	DATE: 2024-01-23	FIGURE NAME CONCEPT PLAN			FIGURE NO.
	PROJECT ENG:	DRAWN BY:	DOCUMENT BOOK PHOTOS 18-22			REVISION
	CHECKED BY:	APPROVED BY:				0
	PROJECT NO: 136464					

File Location: \\136464_Barton_and_Ferguson_Ave_F17_0_Production7.02_Conceptual_Design17_Planning\document-book.dwg Last Saved: January 23, 2024, by Paige Epp Plotted: Tuesday, January 23, 2024, 2:57:33 PM
 SCALE CHECK 1 in 10mm by Paige Epp