


# BARTON STREET

FILE No.

CONTRACT No.  
DRAWING No.

SHEET No.  
1 OF 19

DIMENSIONS SHOWN ON THIS PLAN ARE IN METRES UNLESS OTHERWISE NOTED

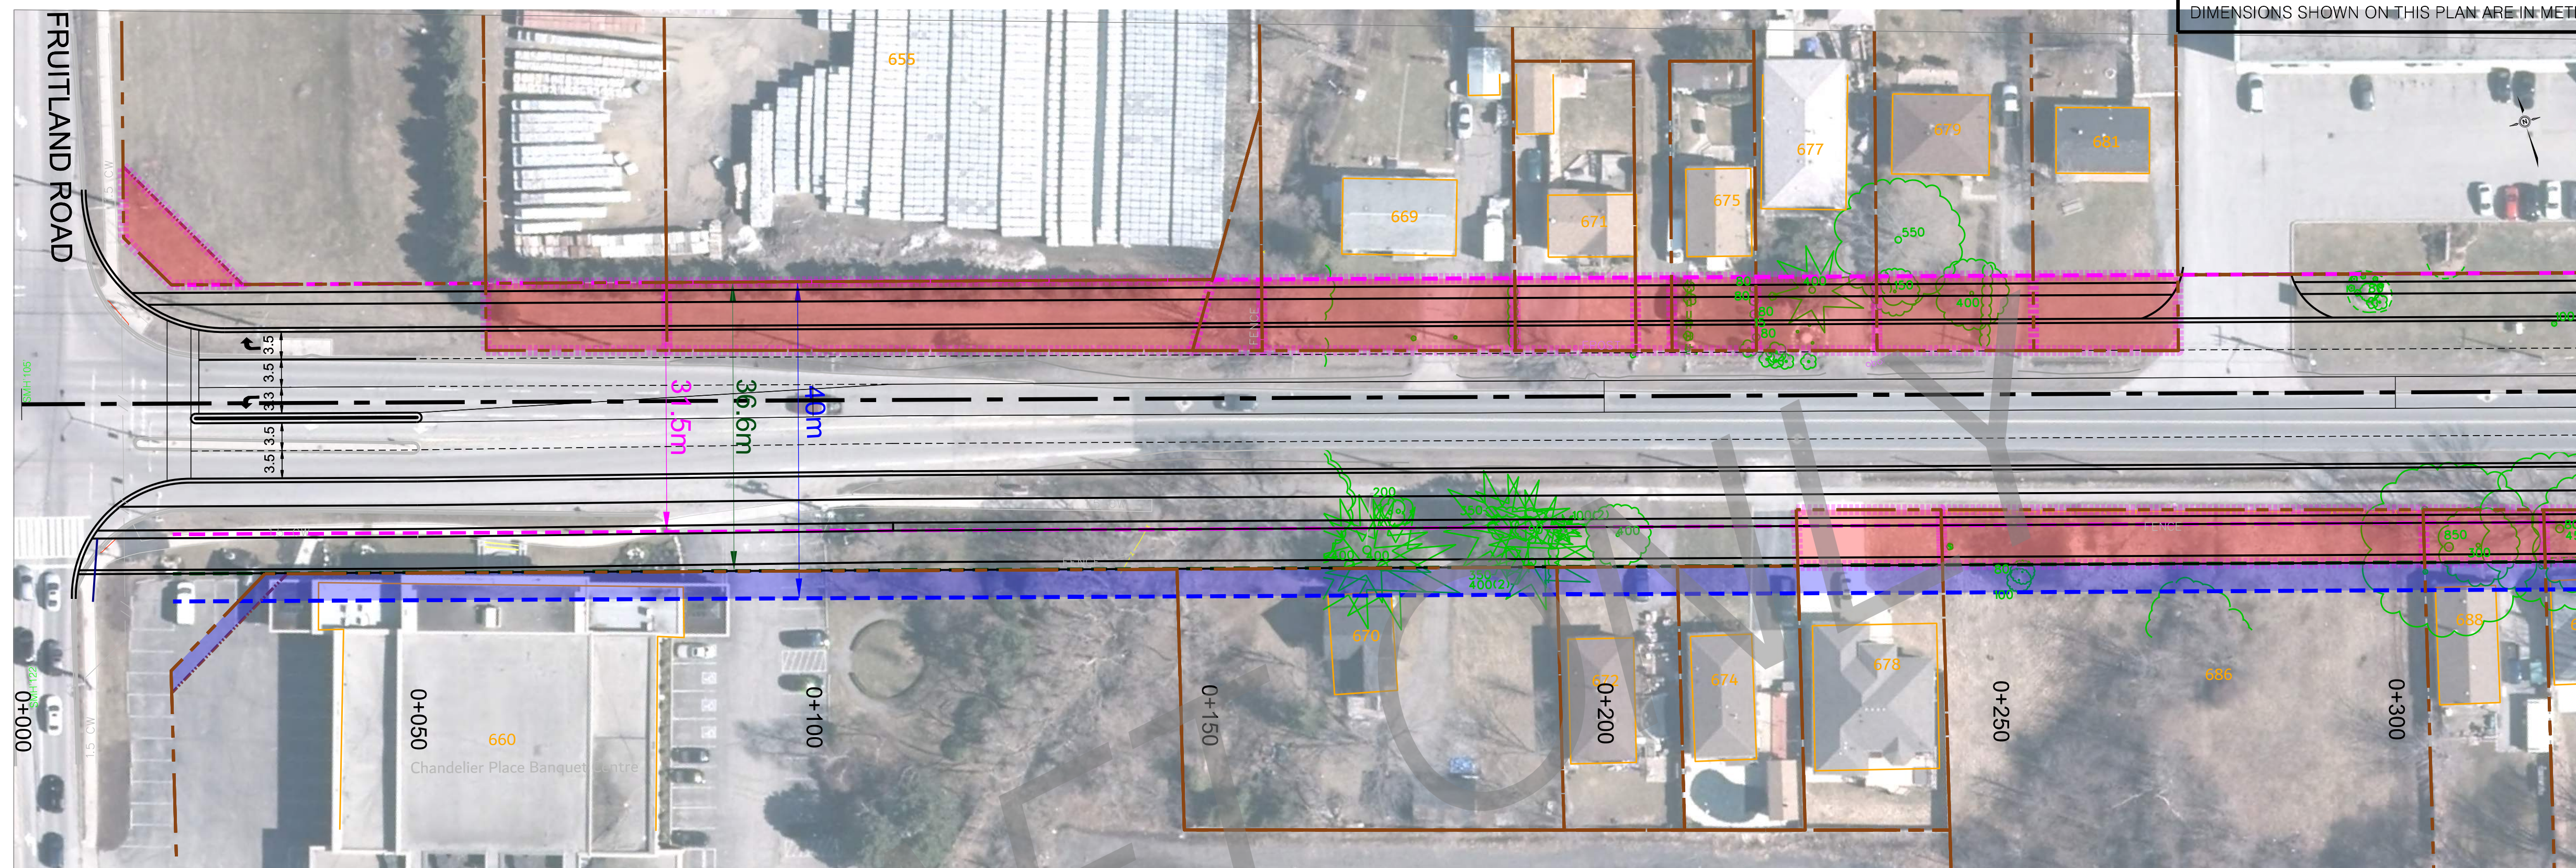

**PLAN LEGEND**


- INTERIM 36.6m ROW
- ULTIMATE 40.0m ROW

**PLAN NOTES**

1. ROW LIMITS TO BE FURTHER REVIEWED AND REVISED.
2. DRAFT FOR DISCUSSION PURPOSES ONLY


**PROFILE LEGEND**

- EXISTING STRUCTURE
- PROPOSED STRUCTURE

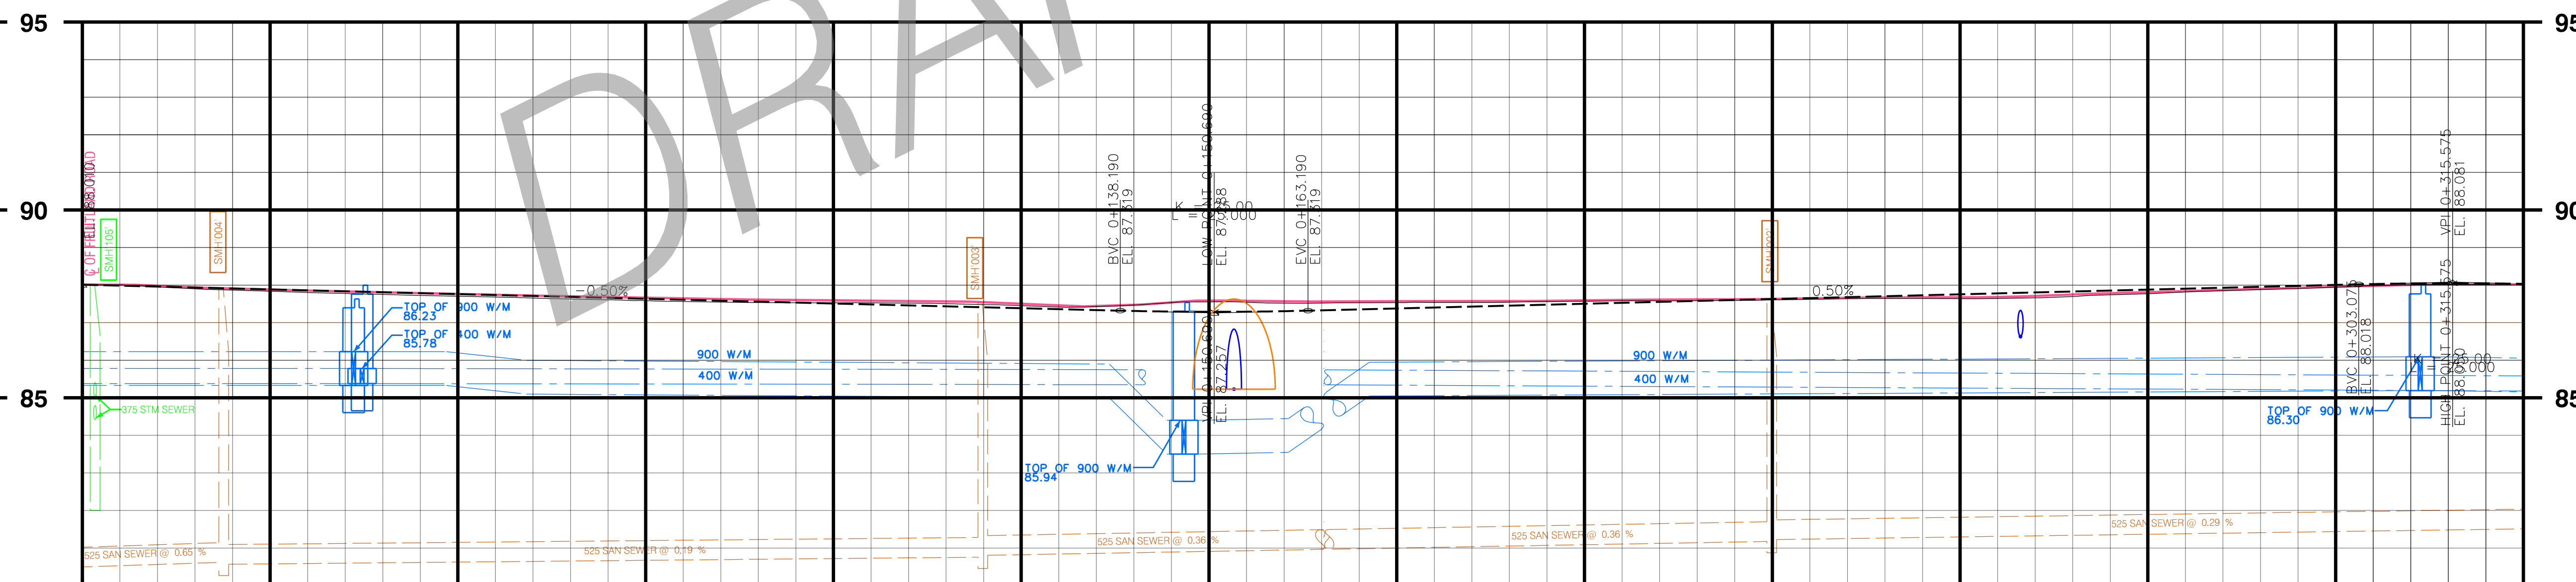

EXISTING C OF ROAD ALLOWANCE CHAINAGE	0+050	0+100	0+150	0+200	0+250	0+300	EXISTING C OF ROAD ALLOWANCE CHAINAGE
PROPOSED STORM SEWER							PROPOSED STORM SEWER
EXISTING C OF ROAD PROFILE ELEVATIONS							EXISTING C OF ROAD PROFILE ELEVATIONS
PROPOSED SANITARY SEWER							PROPOSED SANITARY SEWER

No.	REVISIONS	INITIAL	DATE	DRAWN BY: N.H.	DATE: JANUARY 11, 2019

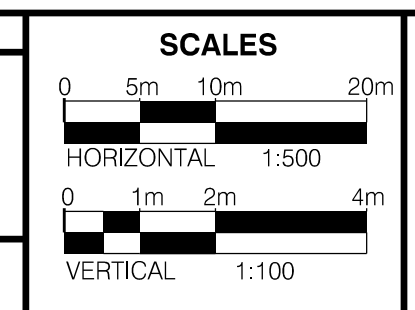


**CITY OF HAMILTON**  
Public Works Department


**BARTON STREET**  
Schedule "C" Municipal Class EA  
From : Fruitland Rd  
To : Fifty Rd

# BARTON STREET

FILE No.	CONTRACT No.	SHEET No.
	DRAWING No.	2 OF 19
DIMENSIONS SHOWN ON THIS PLAN ARE IN METRES UNLESS OTHERWISE NOTED		

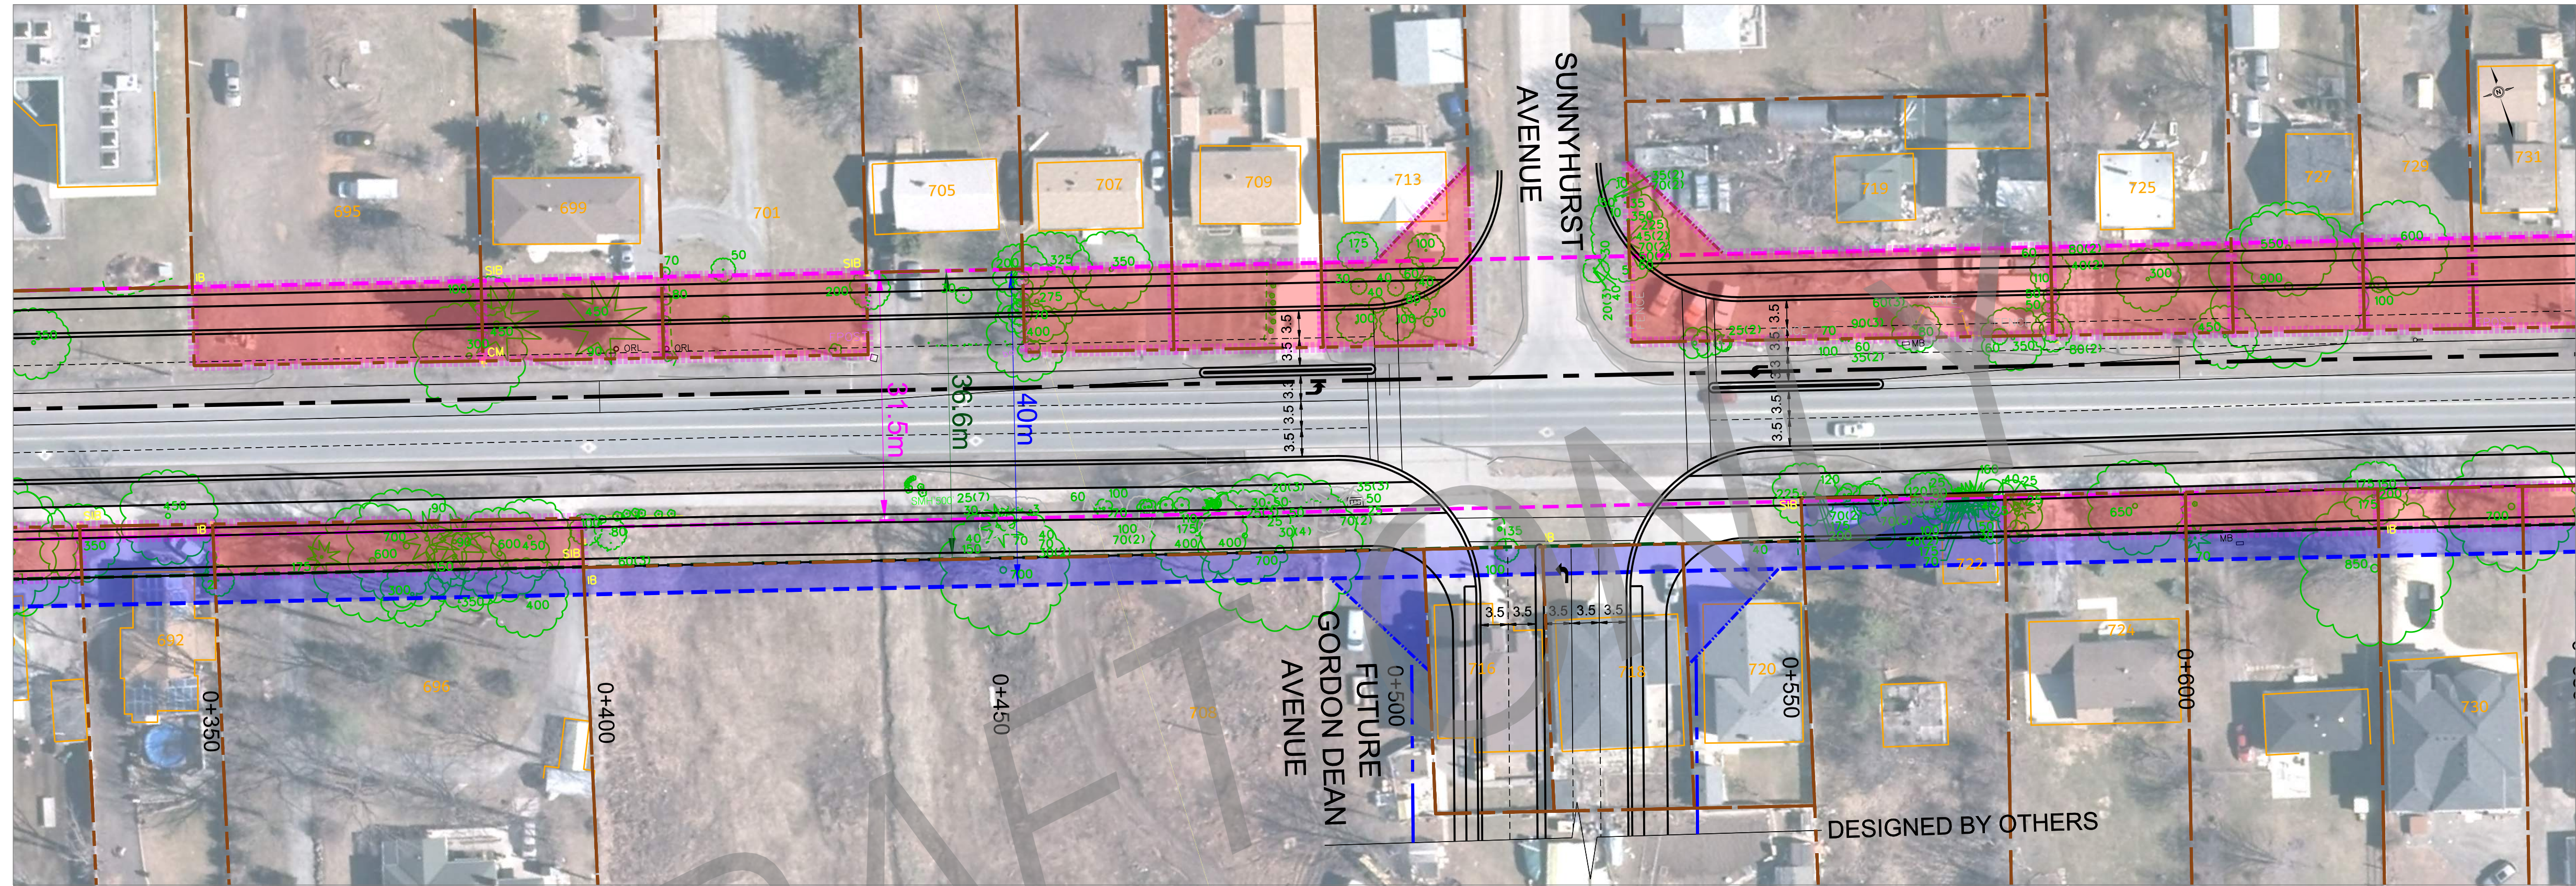


- PLAN LEGEND**
- INTERIM 36.6m ROW
  - ULTIMATE 40.0m ROW
- PLAN NOTES**
- ROW LIMITS TO BE FURTHER REVIEWED AND REVISED.
  - DRAFT FOR DISCUSSION PURPOSES ONLY
- PROFILE LEGEND**
- EXISTING STRUCTURE
  - PROPOSED STRUCTURE

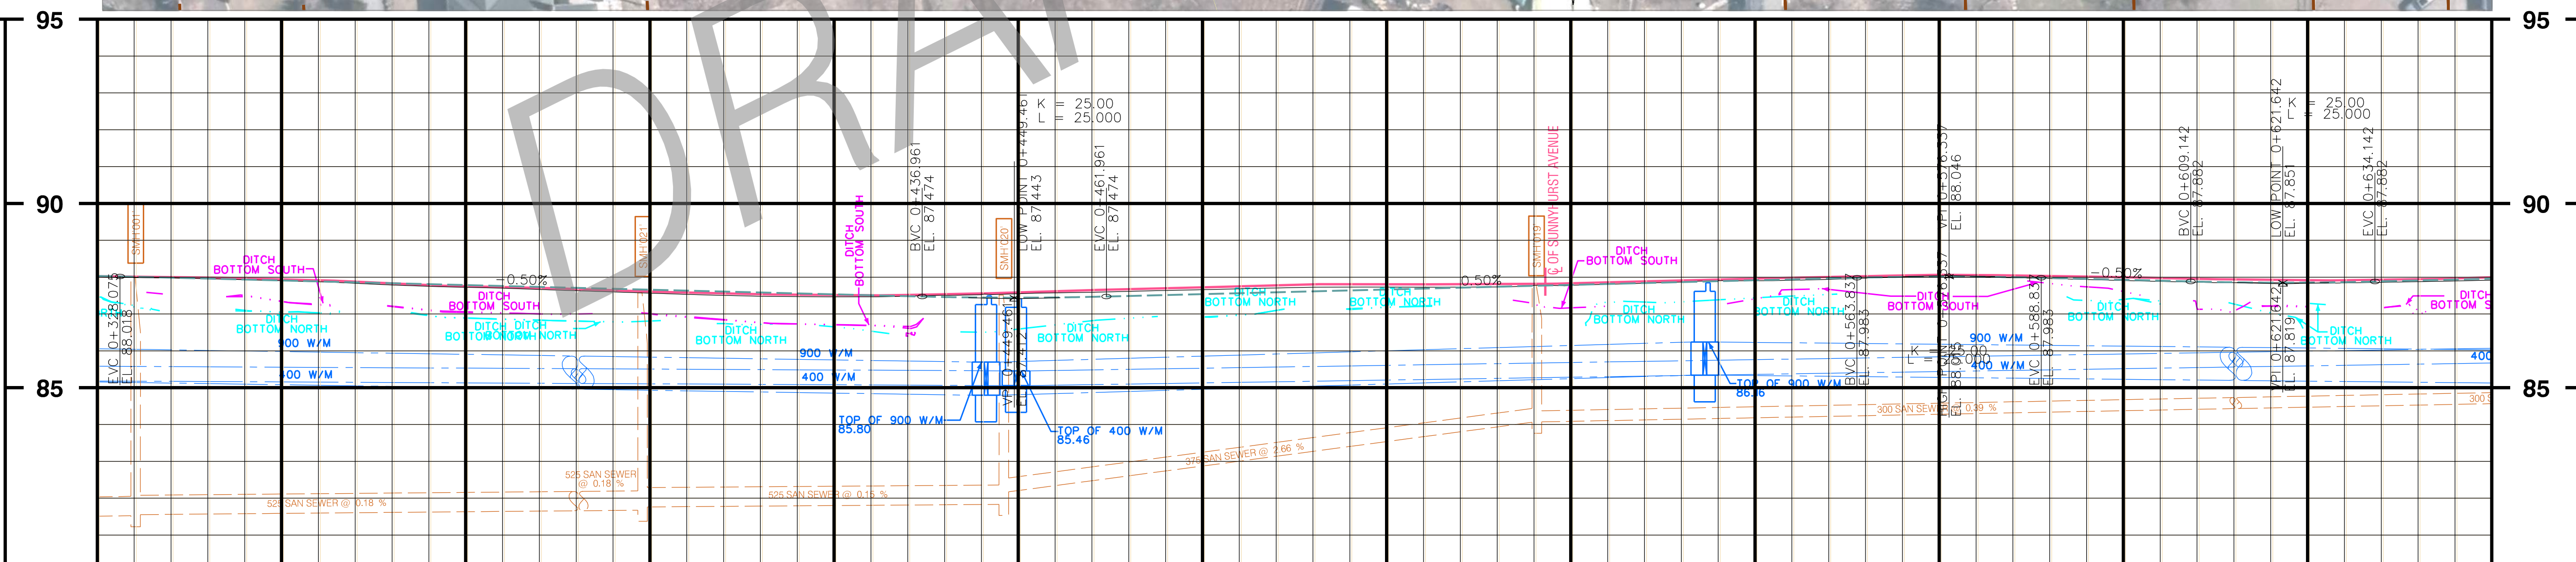

	0+350	0+400	0+450	0+500	0+550	0+600	EXISTING C <sub>o</sub> OF ROAD ALLOWANCE CHAINAGE
PROPOSED STORM SEWER							PROPOSED STORM SEWER
EXISTING C <sub>o</sub> OF ROAD PROFILE ELEVATIONS							EXISTING C <sub>o</sub> OF ROAD PROFILE ELEVATIONS
							PROPOSED SANITARY SEWER

No.	REVISIONS	INITIAL	DATE	DRAWN BY: N.H.	DATE: JANUARY 11, 2019

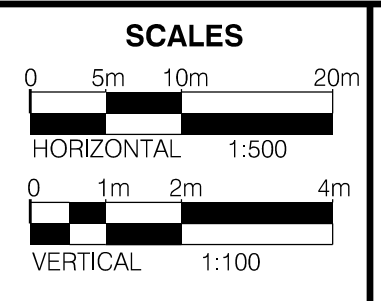


**CITY OF HAMILTON**  
Public Works Department


**BARTON STREET**  
Schedule "C" Municipal Class EA  
From : Fruitland Rd  
To : Fifty Rd

# BARTON STREET

FILE No.	CONTRACT No.	SHEET No.
	DRAWING No.	3 OF 19
DIMENSIONS SHOWN ON THIS PLAN ARE IN METRES UNLESS OTHERWISE NOTED		

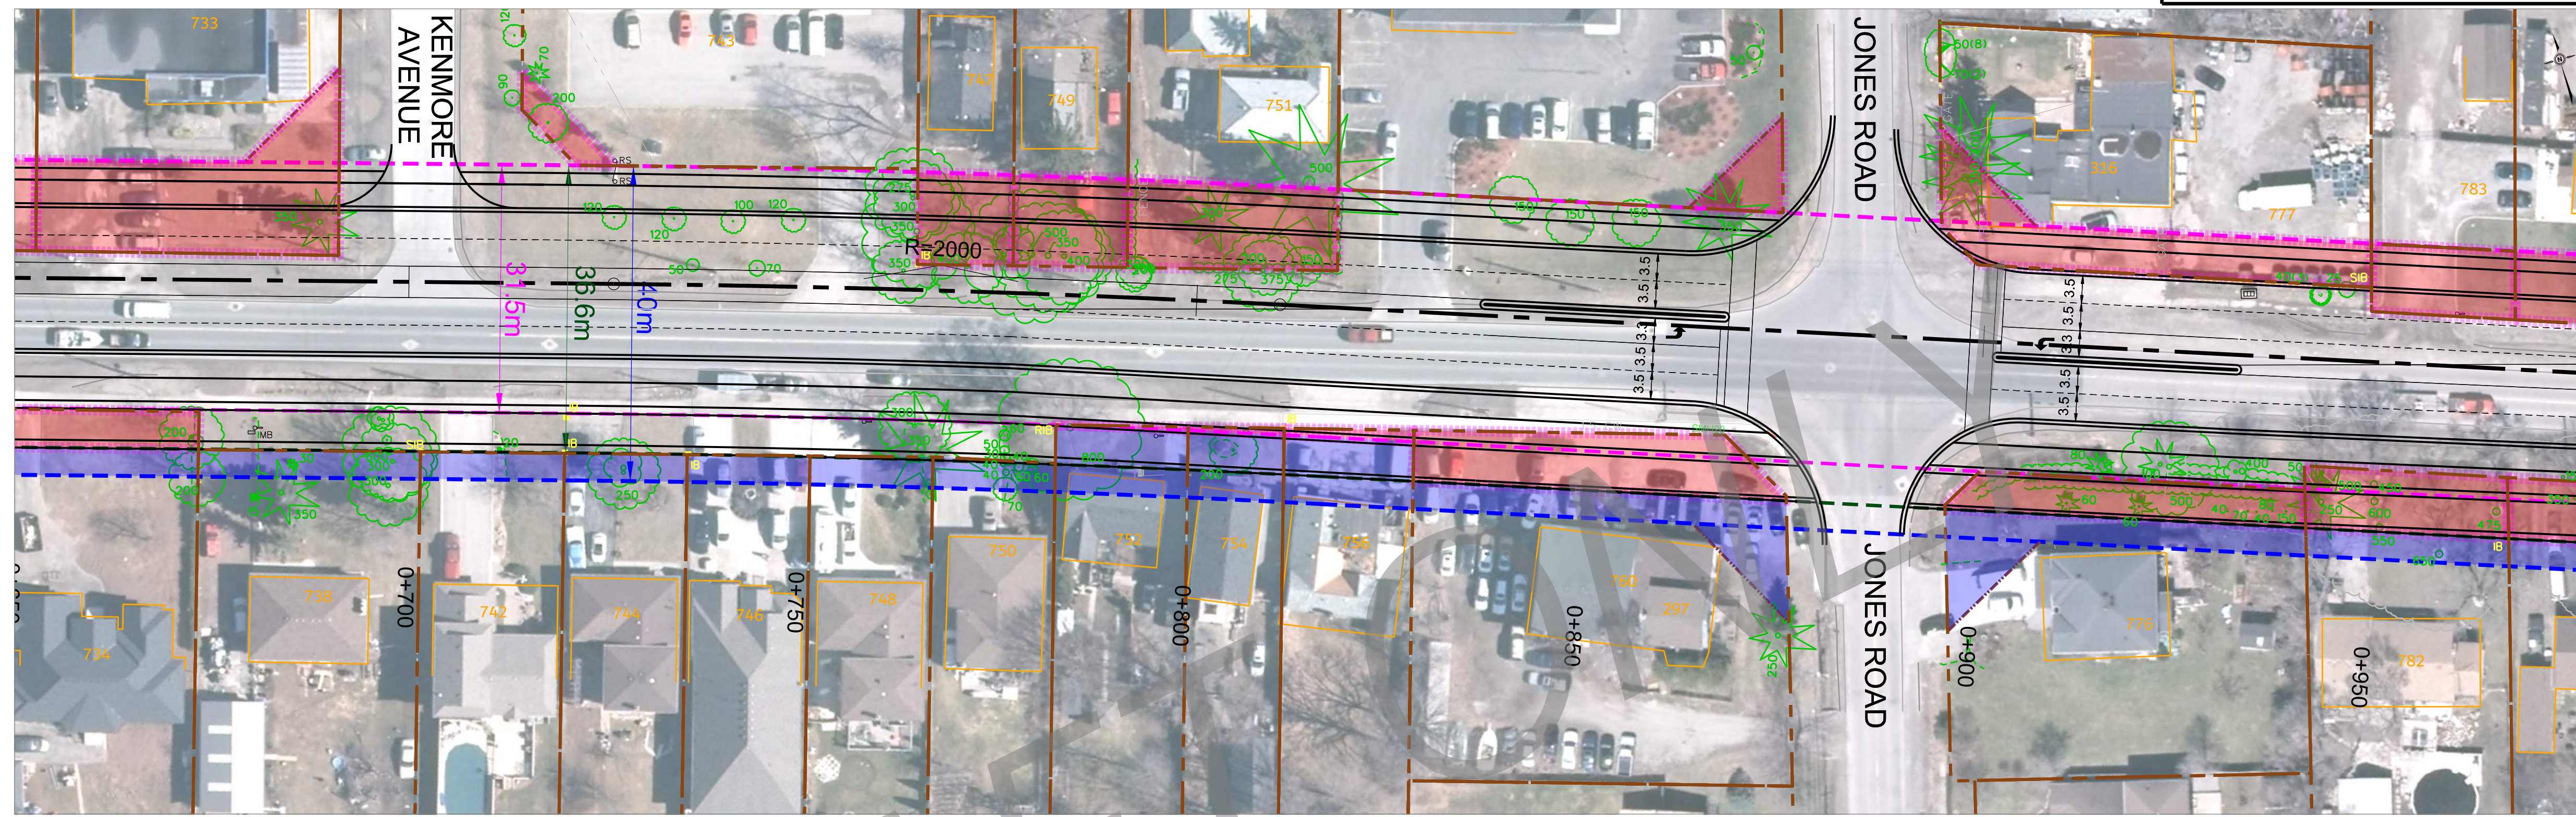


- PLAN LEGEND**
- INTERIM 36.6m ROW
  - ULTIMATE 40.0m ROW
- PLAN NOTES**
- ROW LIMITS TO BE FURTHER REVIEWED AND REVISED.
  - DRAFT FOR DISCUSSION PURPOSES ONLY
- PROFILE LEGEND**
- EXISTING STRUCTURE
  - PROPOSED STRUCTURE

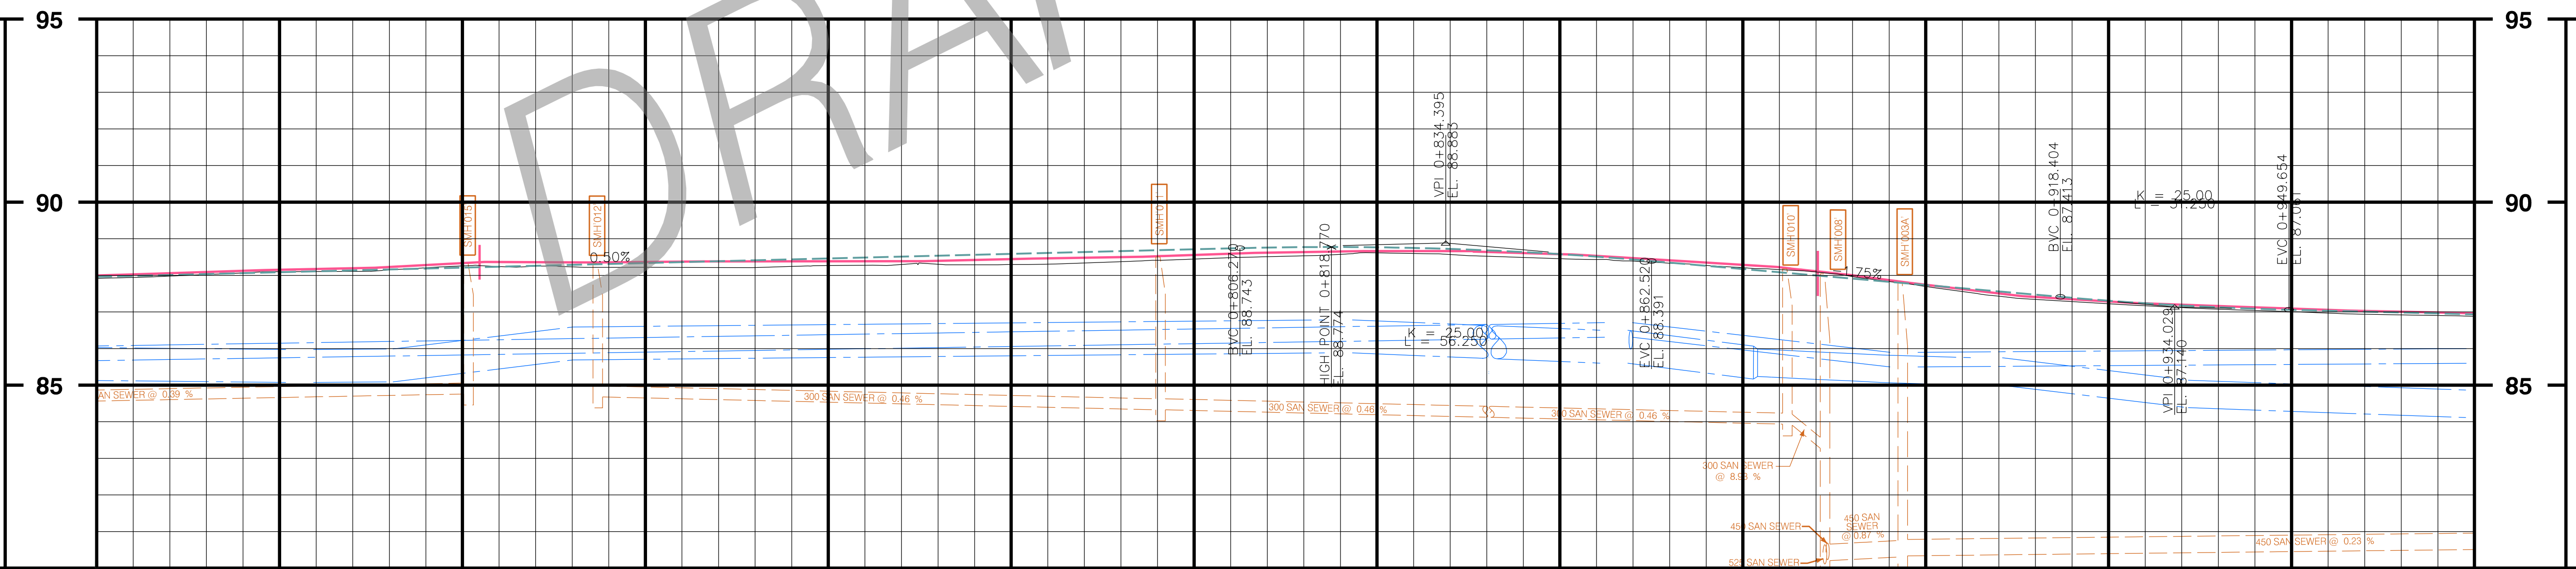

PROPOSED SANITARY SEWER	0+700	0+750	0+800	0+850	0+900	0+950	PROPOSED SANITARY SEWER
PROPOSED STORM SEWER							PROPOSED STORM SEWER
EXISTING C OF ROAD PROFILE ELEVATIONS							EXISTING C OF ROAD PROFILE ELEVATIONS
EXISTING C OF ROAD ALLOWANCE CHAINAGE							EXISTING C OF ROAD ALLOWANCE CHAINAGE

No.	REVISIONS	INITIAL	DATE	DRAWN BY: N.H.	DATE: JANUARY 11, 2019

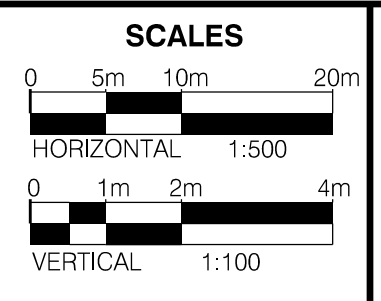

**CITY OF HAMILTON**  
Public Works Department

**BARTON STREET**  
Schedule "C" Municipal Class EA  
From : Fruitland Rd  
To : Fifty Rd


# BARTON STREET

FILE No.

CONTRACT No.  
DRAWING No.

SHEET No.  
4 OF 19

DIMENSIONS SHOWN ON THIS PLAN ARE IN METRES UNLESS OTHERWISE NOTED

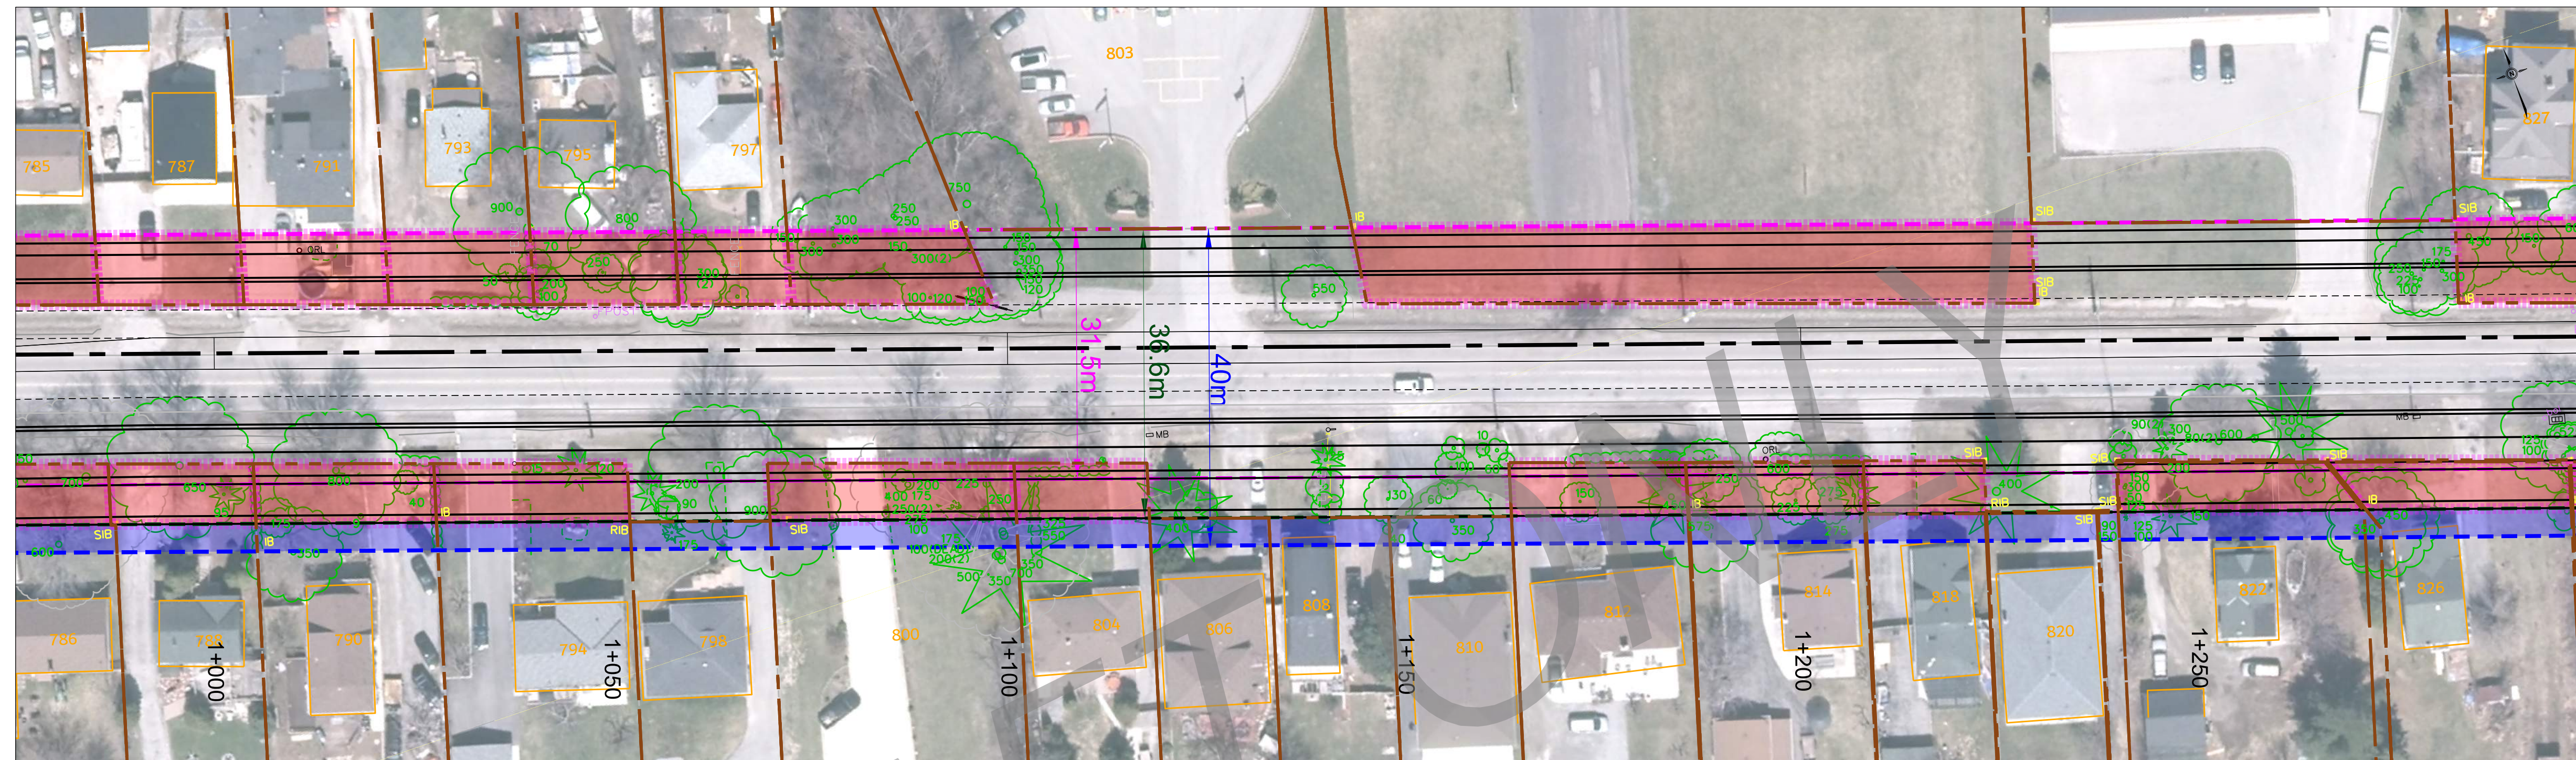


**PLAN LEGEND**

- INTERIM 36.6m ROW
- ULTIMATE 40.0m ROW

- PLAN NOTES**
1. ROW LIMITS TO BE FURTHER REVIEWED AND REVISED.
  2. DRAFT FOR DISCUSSION PURPOSES ONLY


**PROFILE LEGEND**

- EXISTING STRUCTURE
- PROPOSED STRUCTURE

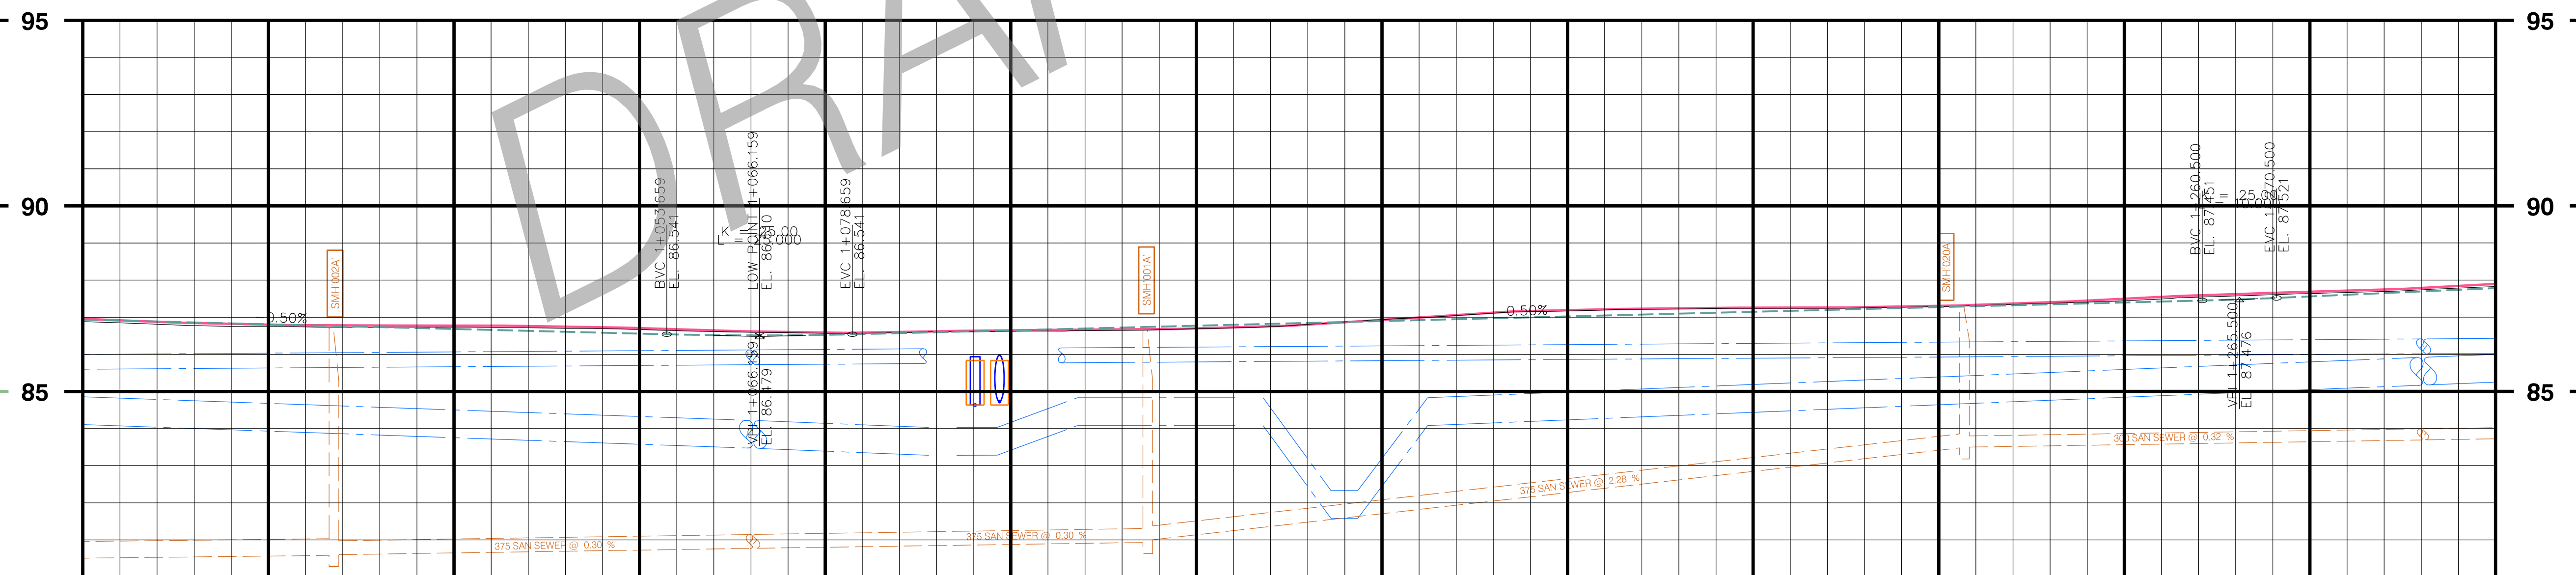

EXISTING C OF ROAD ALLOWANCE CHAINAGE	1+000	1+050	1+100	1+150	1+200	1+250	EXISTING C OF ROAD ALLOWANCE CHAINAGE
PROPOSED STORM SEWER							PROPOSED STORM SEWER
EXISTING C OF ROAD PROFILE ELEVATIONS							EXISTING C OF ROAD PROFILE ELEVATIONS
PROPOSED SANITARY SEWER							PROPOSED SANITARY SEWER

No.	REVISIONS	INITIAL	DATE	DRAWN BY: N.H.	DATE: JANUARY 11, 2019

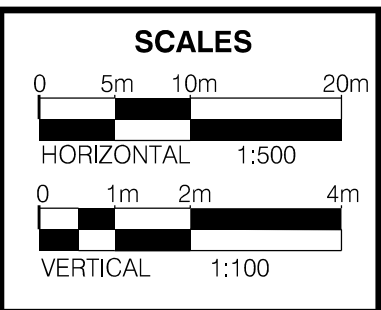


**City of HAMILTON**  
Public Works Department


**BARTON STREET**  
Schedule "C" Municipal Class EA  
From : Fruitland Rd  
To : Fifty Rd

# BARTON STREET

FILE No.	CONTRACT No.	SHEET No.
	DRAWING No.	5 OF 19
DIMENSIONS SHOWN ON THIS PLAN ARE IN METRES UNLESS OTHERWISE NOTED		

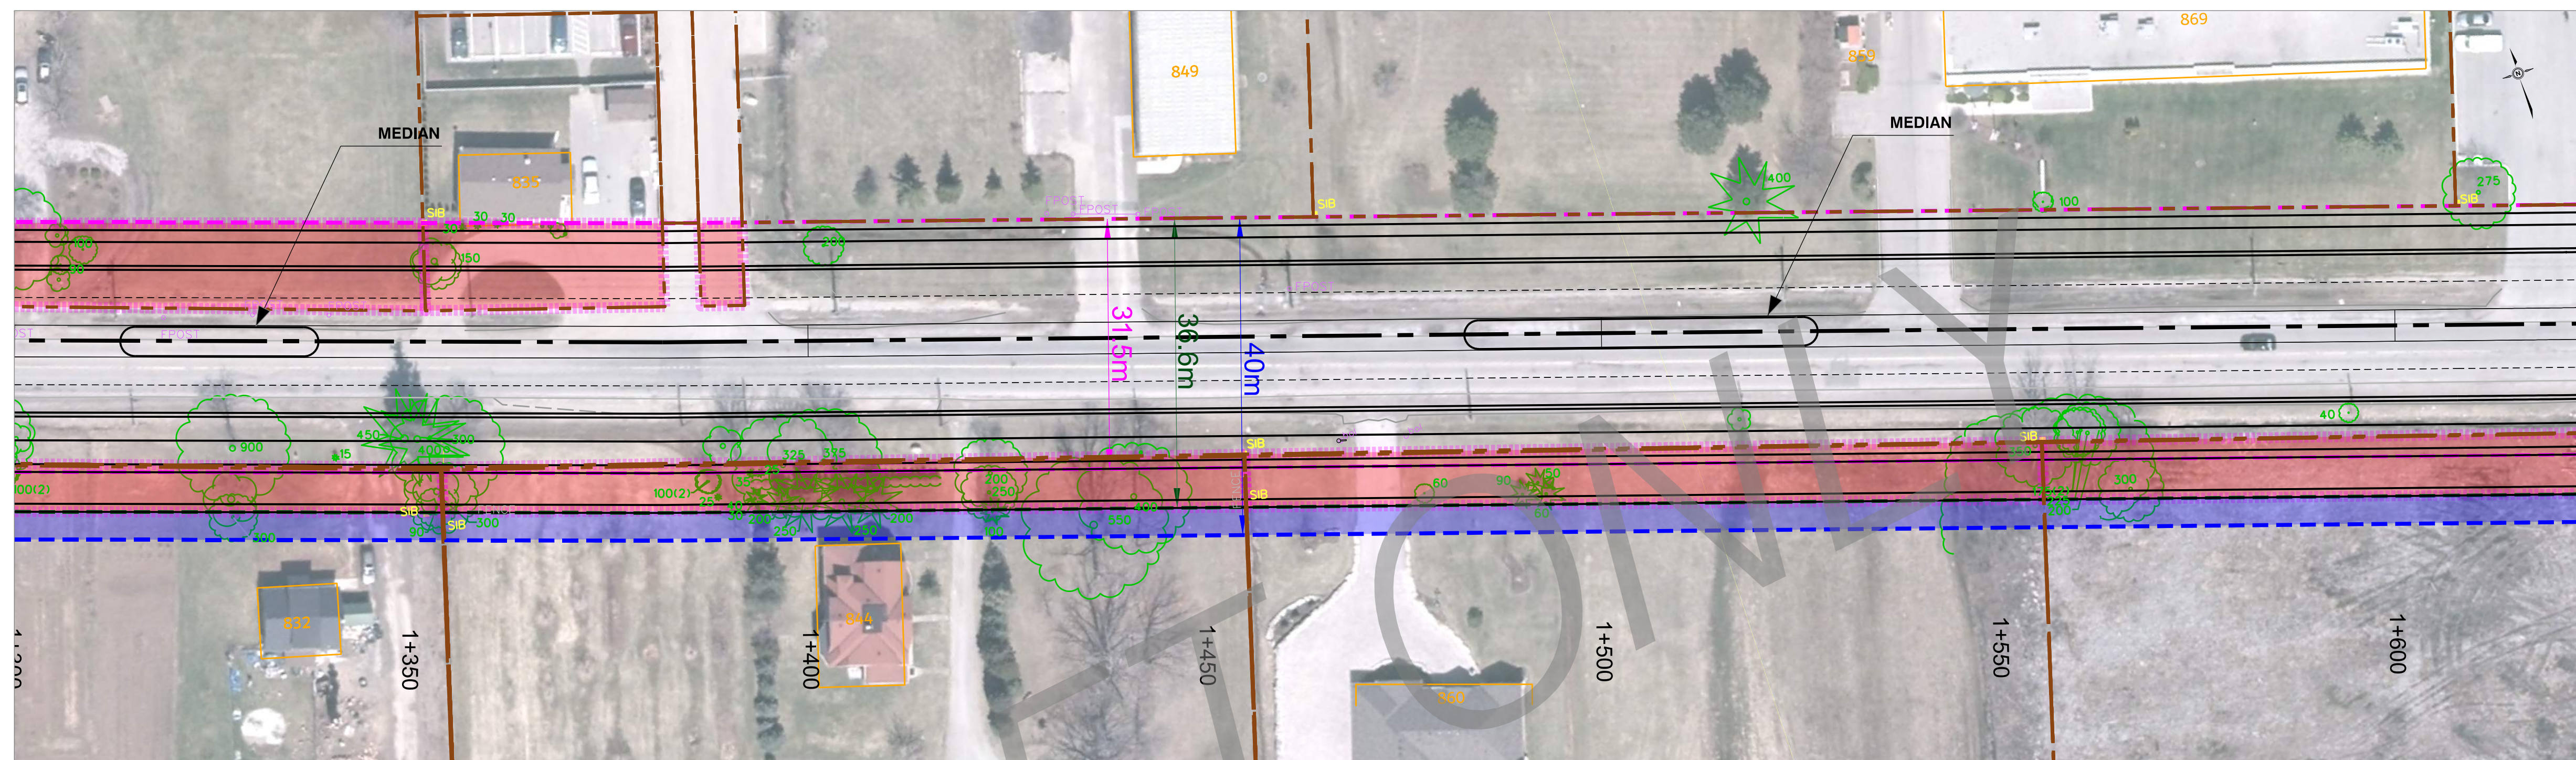


- PLAN LEGEND**
- INTERIM 36.6m ROW
  - ULTIMATE 40.0m ROW
- PLAN NOTES**
- ROW LIMITS TO BE FURTHER REVIEWED AND REVISED.
  - DRAFT FOR DISCUSSION PURPOSES ONLY
- PROFILE LEGEND**
- EXISTING STRUCTURE
  - PROPOSED STRUCTURE

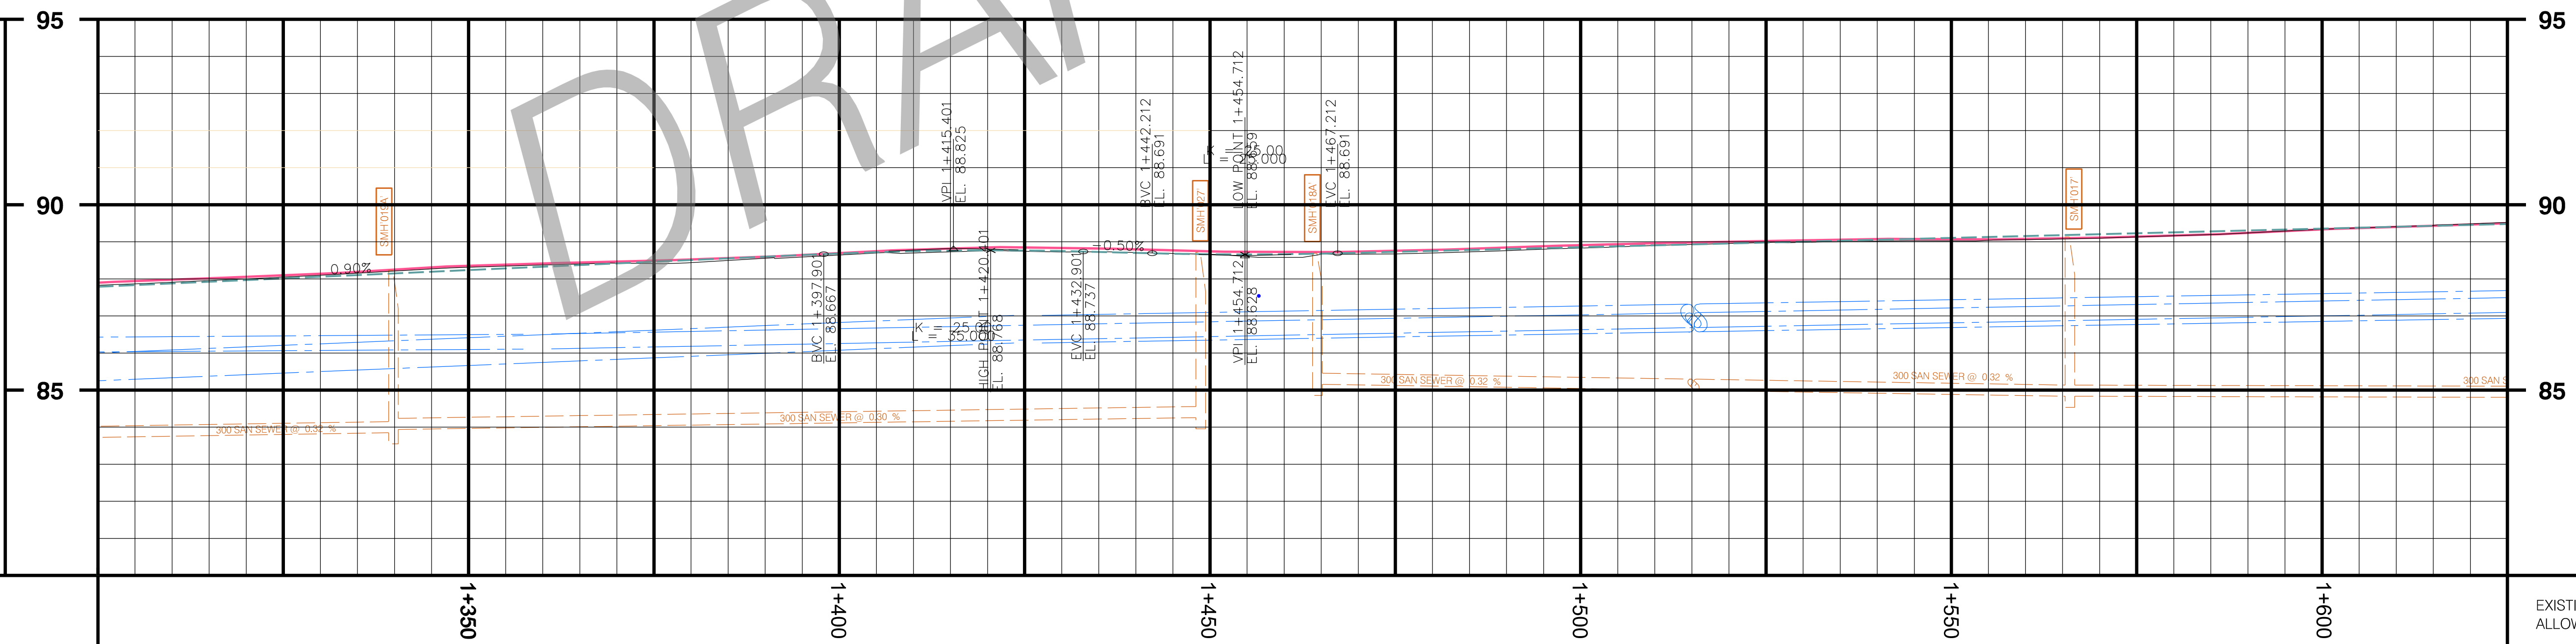

	1+350	1+400	1+450	1+500	1+550	1+600	EXISTING C OF ROAD ALLOWANCE CHAINAGE
PROPOSED STORM SEWER							PROPOSED STORM SEWER
EXISTING C OF ROAD PROFILE ELEVATIONS							EXISTING C OF ROAD PROFILE ELEVATIONS
							PROPOSED SANITARY SEWER

No.	REVISIONS	INITIAL	DATE	DRAWN BY: N.H.	DATE: JANUARY 11, 2019

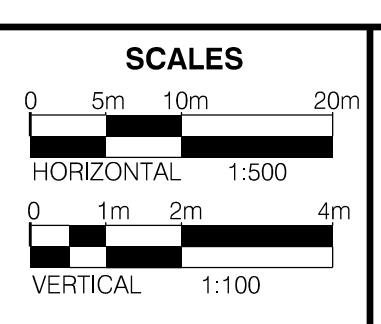


**CITY OF HAMILTON**  
Public Works Department

**BARTON STREET**  
Schedule "C" Municipal Class EA  
From : Fruitland Rd  
To : Fifty Rd




# BARTON STREET

FILE No.	CONTRACT No.	SHEET No.
	DRAWING No.	7 OF 19
DIMENSIONS SHOWN ON THIS PLAN ARE IN METRES UNLESS OTHERWISE NOTED		

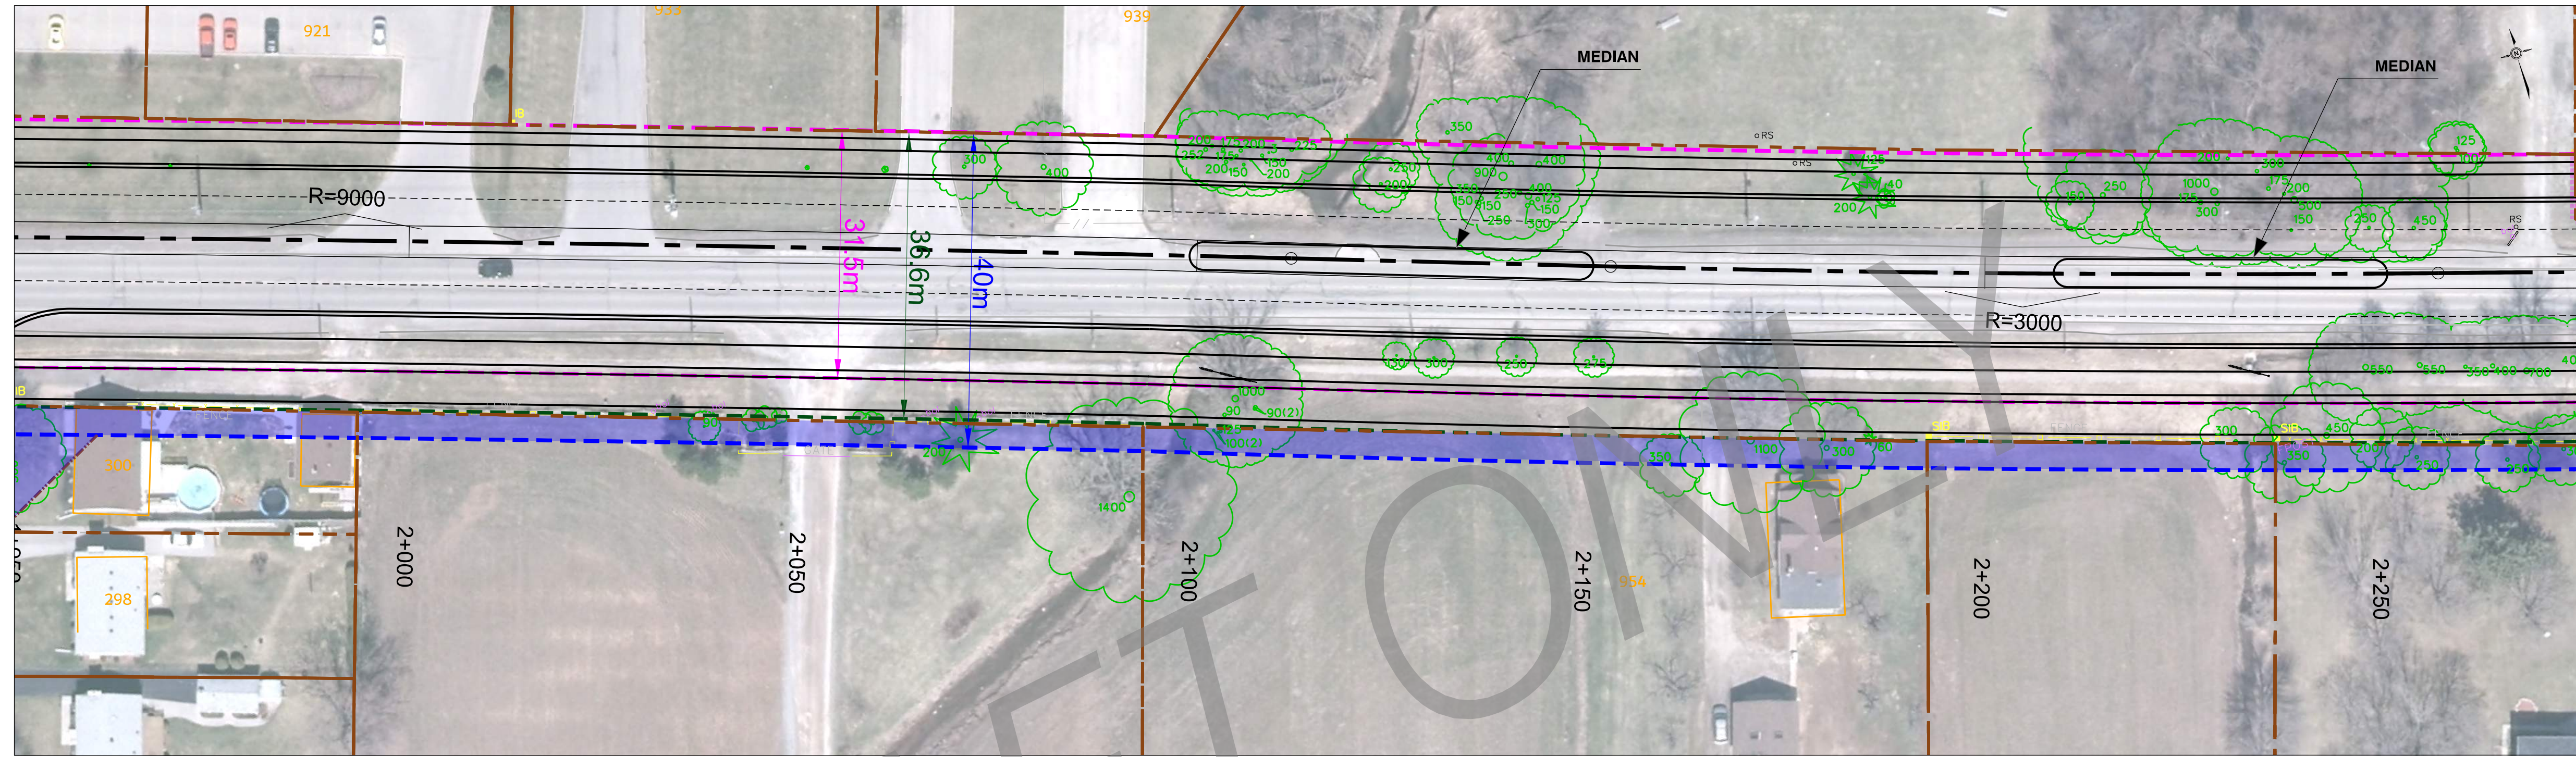


- PLAN LEGEND**
- INTERIM 36.6m ROW
  - ULTIMATE 40.0m ROW
- PLAN NOTES**
- ROW LIMITS TO BE FURTHER REVIEWED AND REVISED.
  - DRAFT FOR DISCUSSION PURPOSES ONLY
- PROFILE LEGEND**
- EXISTING STRUCTURE
  - PROPOSED STRUCTURE

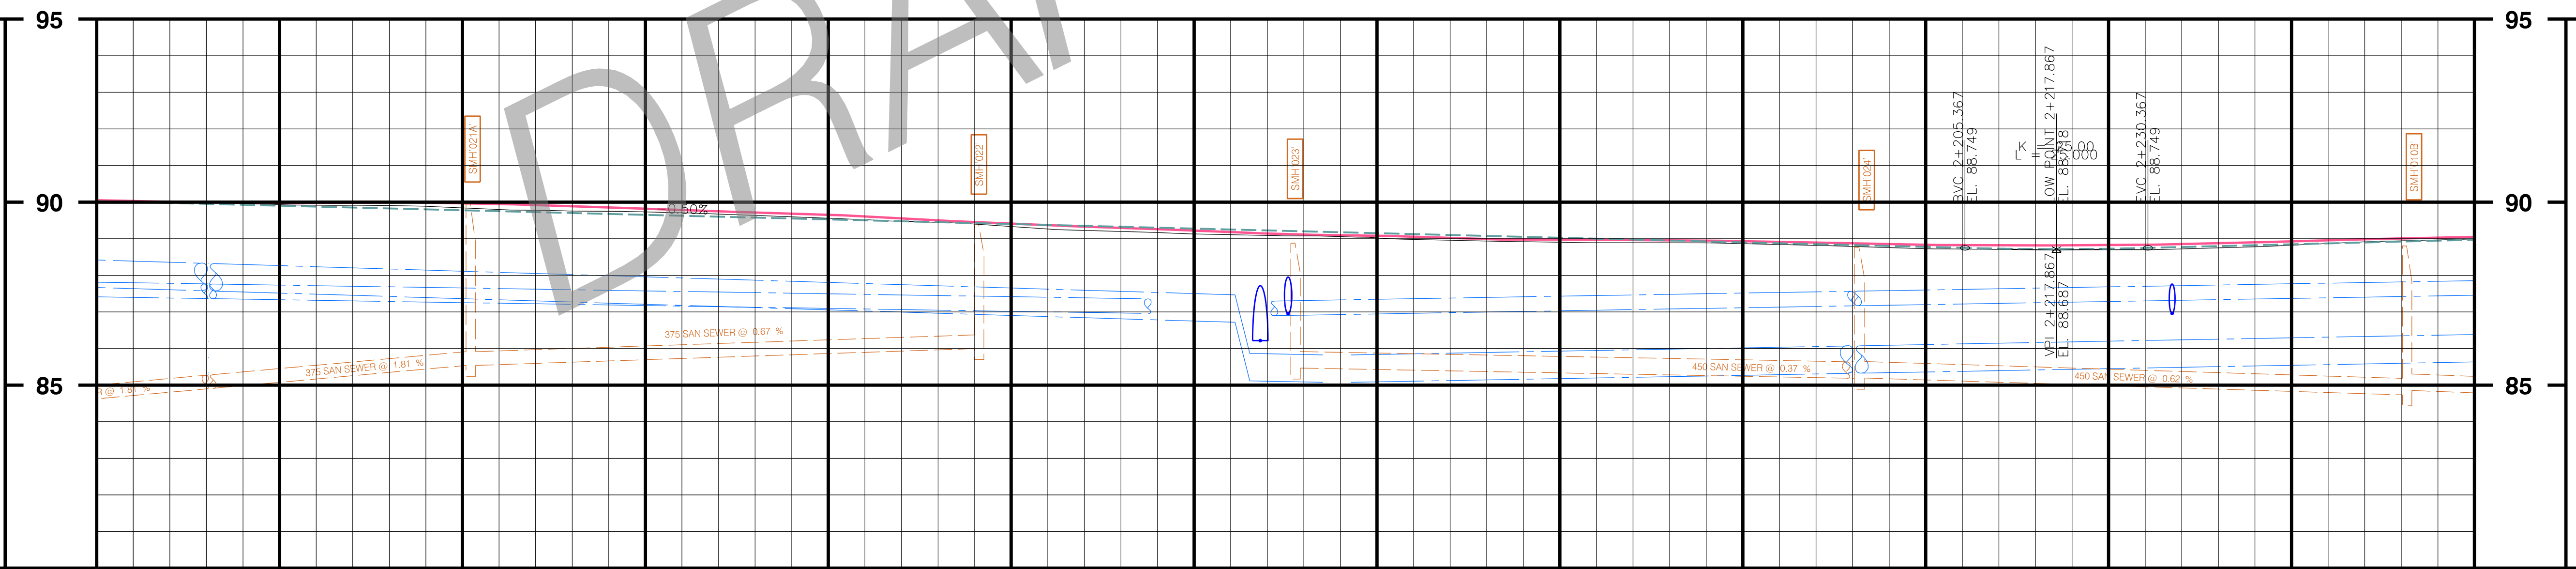

	2+000	2+050	2+100	2+150	2+200	2+250	EXISTING $\phi$ OF ROAD ALLOWANCE CHAINAGE
PROPOSED STORM SEWER							PROPOSED STORM SEWER
EXISTING $\phi$ OF ROAD PROFILE ELEVATIONS							EXISTING $\phi$ OF ROAD PROFILE ELEVATIONS
							PROPOSED SANITARY SEWER

No.	REVISIONS	INITIAL	DATE	DRAWN BY: N.H.	DATE: JANUARY 11, 2019

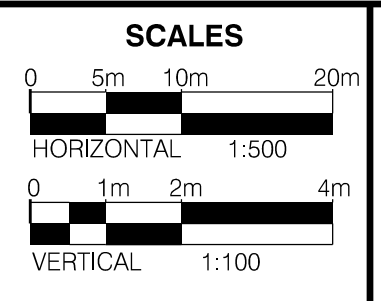


**CITY OF HAMILTON**  
Public Works Department


**BARTON STREET**  
Schedule "C" Municipal Class EA  
From : Fruitland Rd  
To : Fifty Rd

# BARTON STREET

FILE No.	CONTRACT No.	SHEET No.
	DRAWING No.	8 OF 19
DIMENSIONS SHOWN ON THIS PLAN ARE IN METRES UNLESS OTHERWISE NOTED		

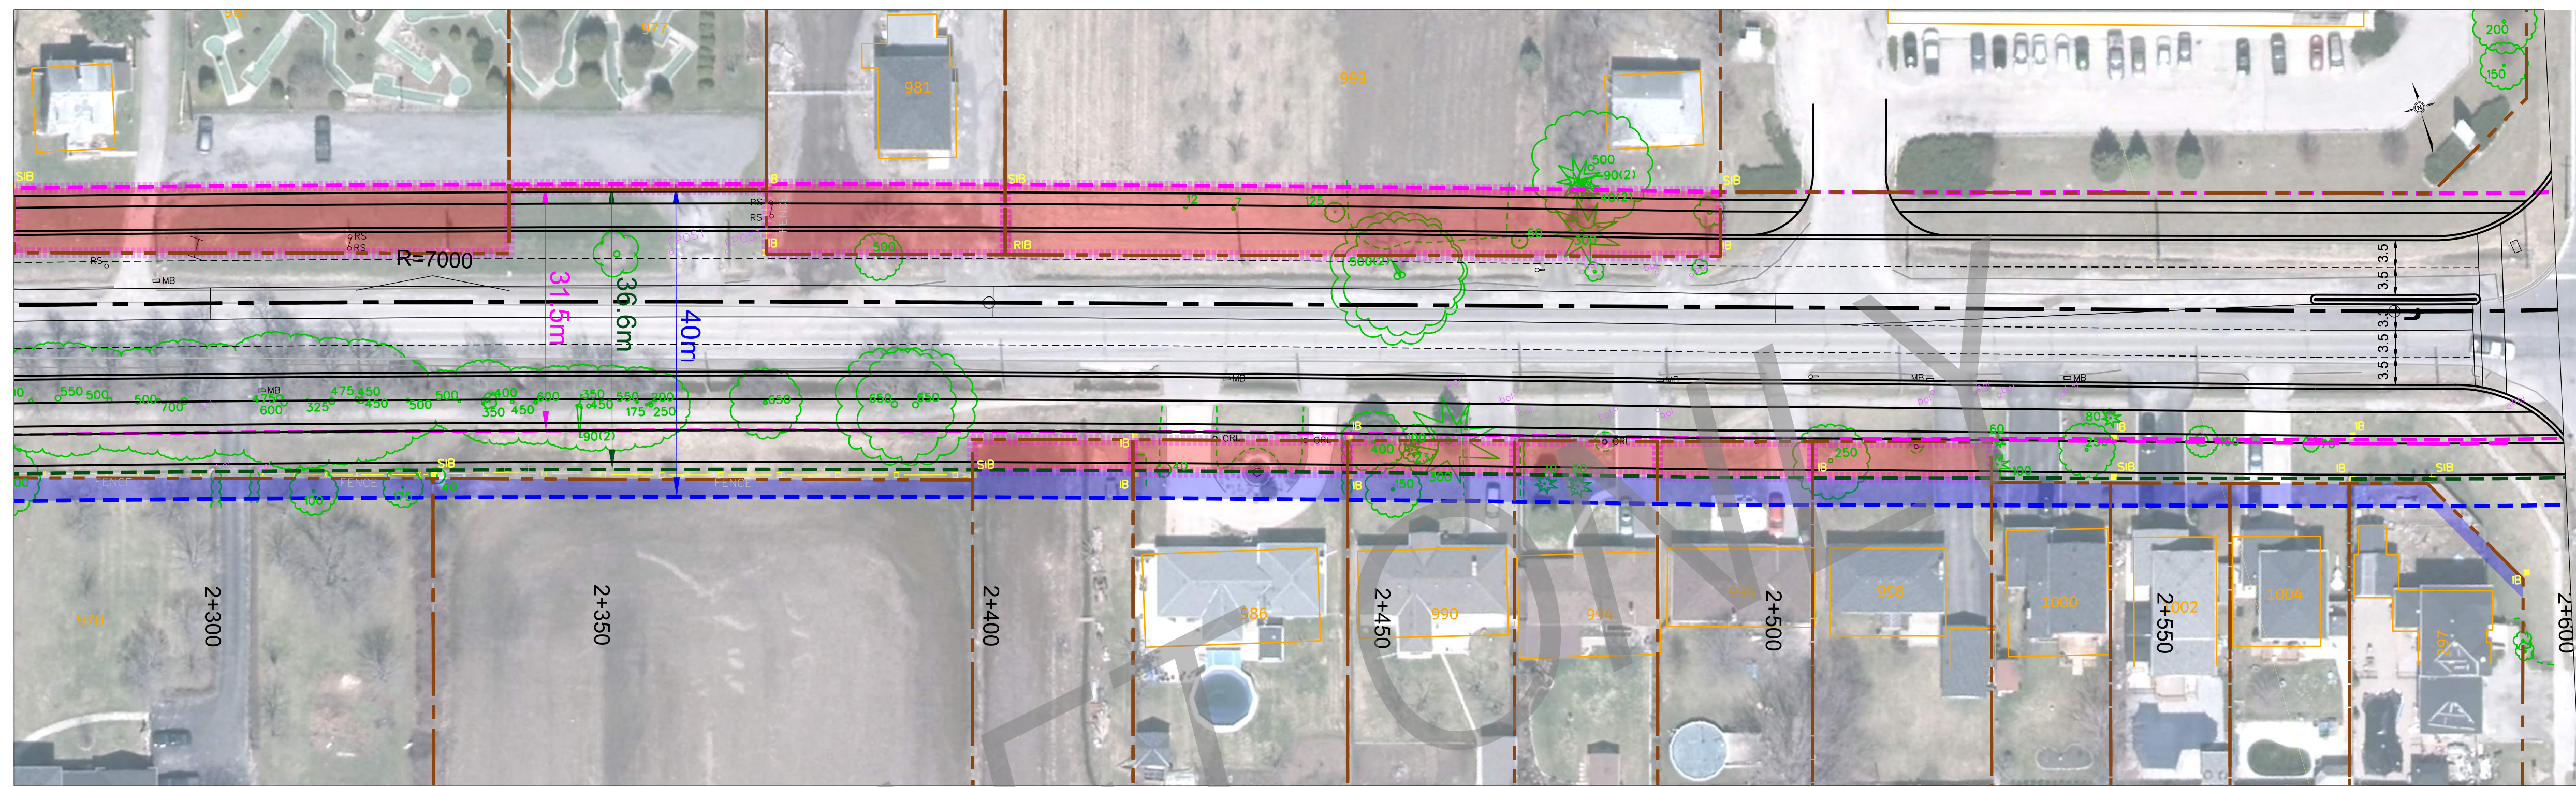


- PLAN LEGEND**
- INTERIM 36.6m ROW
  - ULTIMATE 40.0m ROW
- PLAN NOTES**
- ROW LIMITS TO BE FURTHER REVIEWED AND REVISED.
  - DRAFT FOR DISCUSSION PURPOSES ONLY
- PROFILE LEGEND**
- EXISTING STRUCTURE
  - PROPOSED STRUCTURE

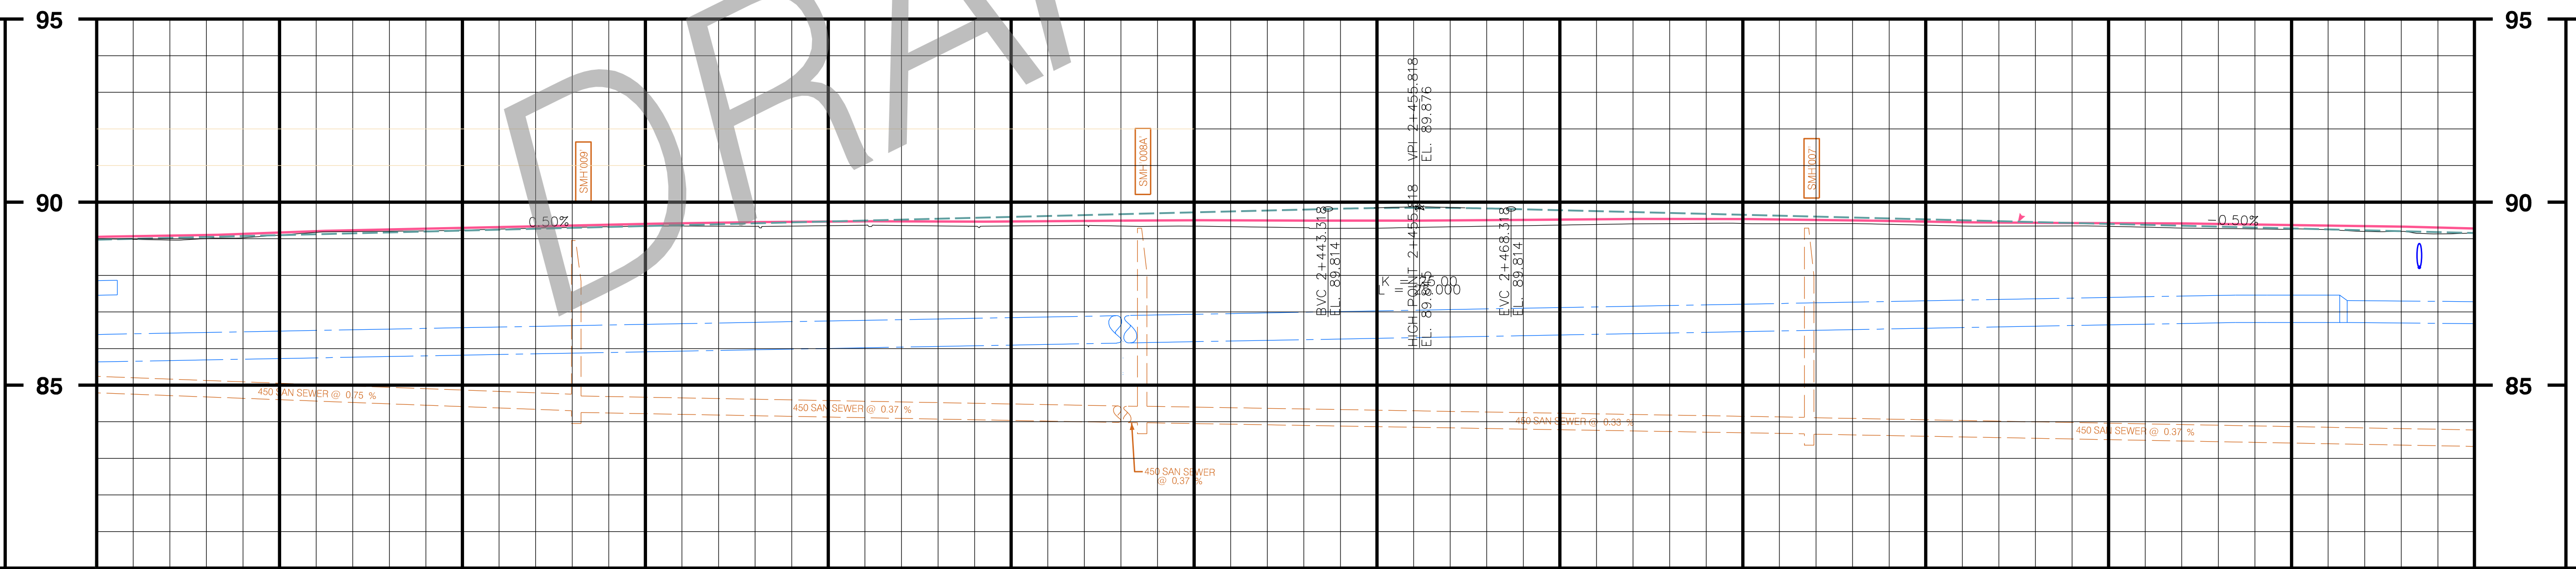

	2+300	2+350	2+400	2+450	2+500	2+550	EXISTING Q OF ROAD ALLOWANCE CHAINAGE
PROPOSED STORM SEWER							PROPOSED STORM SEWER
EXISTING Q OF ROAD PROFILE ELEVATIONS							EXISTING Q OF ROAD PROFILE ELEVATIONS
							PROPOSED SANITARY SEWER

No.	REVISIONS	INITIAL	DATE	DRAWN BY: N.H.	DATE: JANUARY 11, 2019

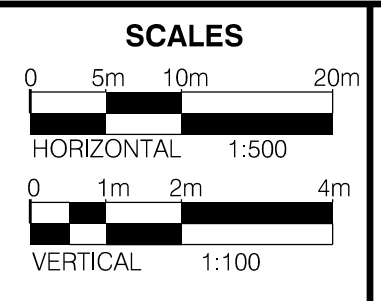


**CITY OF HAMILTON**  
Public Works Department

**BARTON STREET**  
Schedule "C" Municipal Class EA  
From : Fruitland Rd  
To : Fifty Rd




# BARTON STREET

FILE No.	CONTRACT No.	SHEET No.
	DRAWING No.	9 OF 19
DIMENSIONS SHOWN ON THIS PLAN ARE IN METRES UNLESS OTHERWISE NOTED		

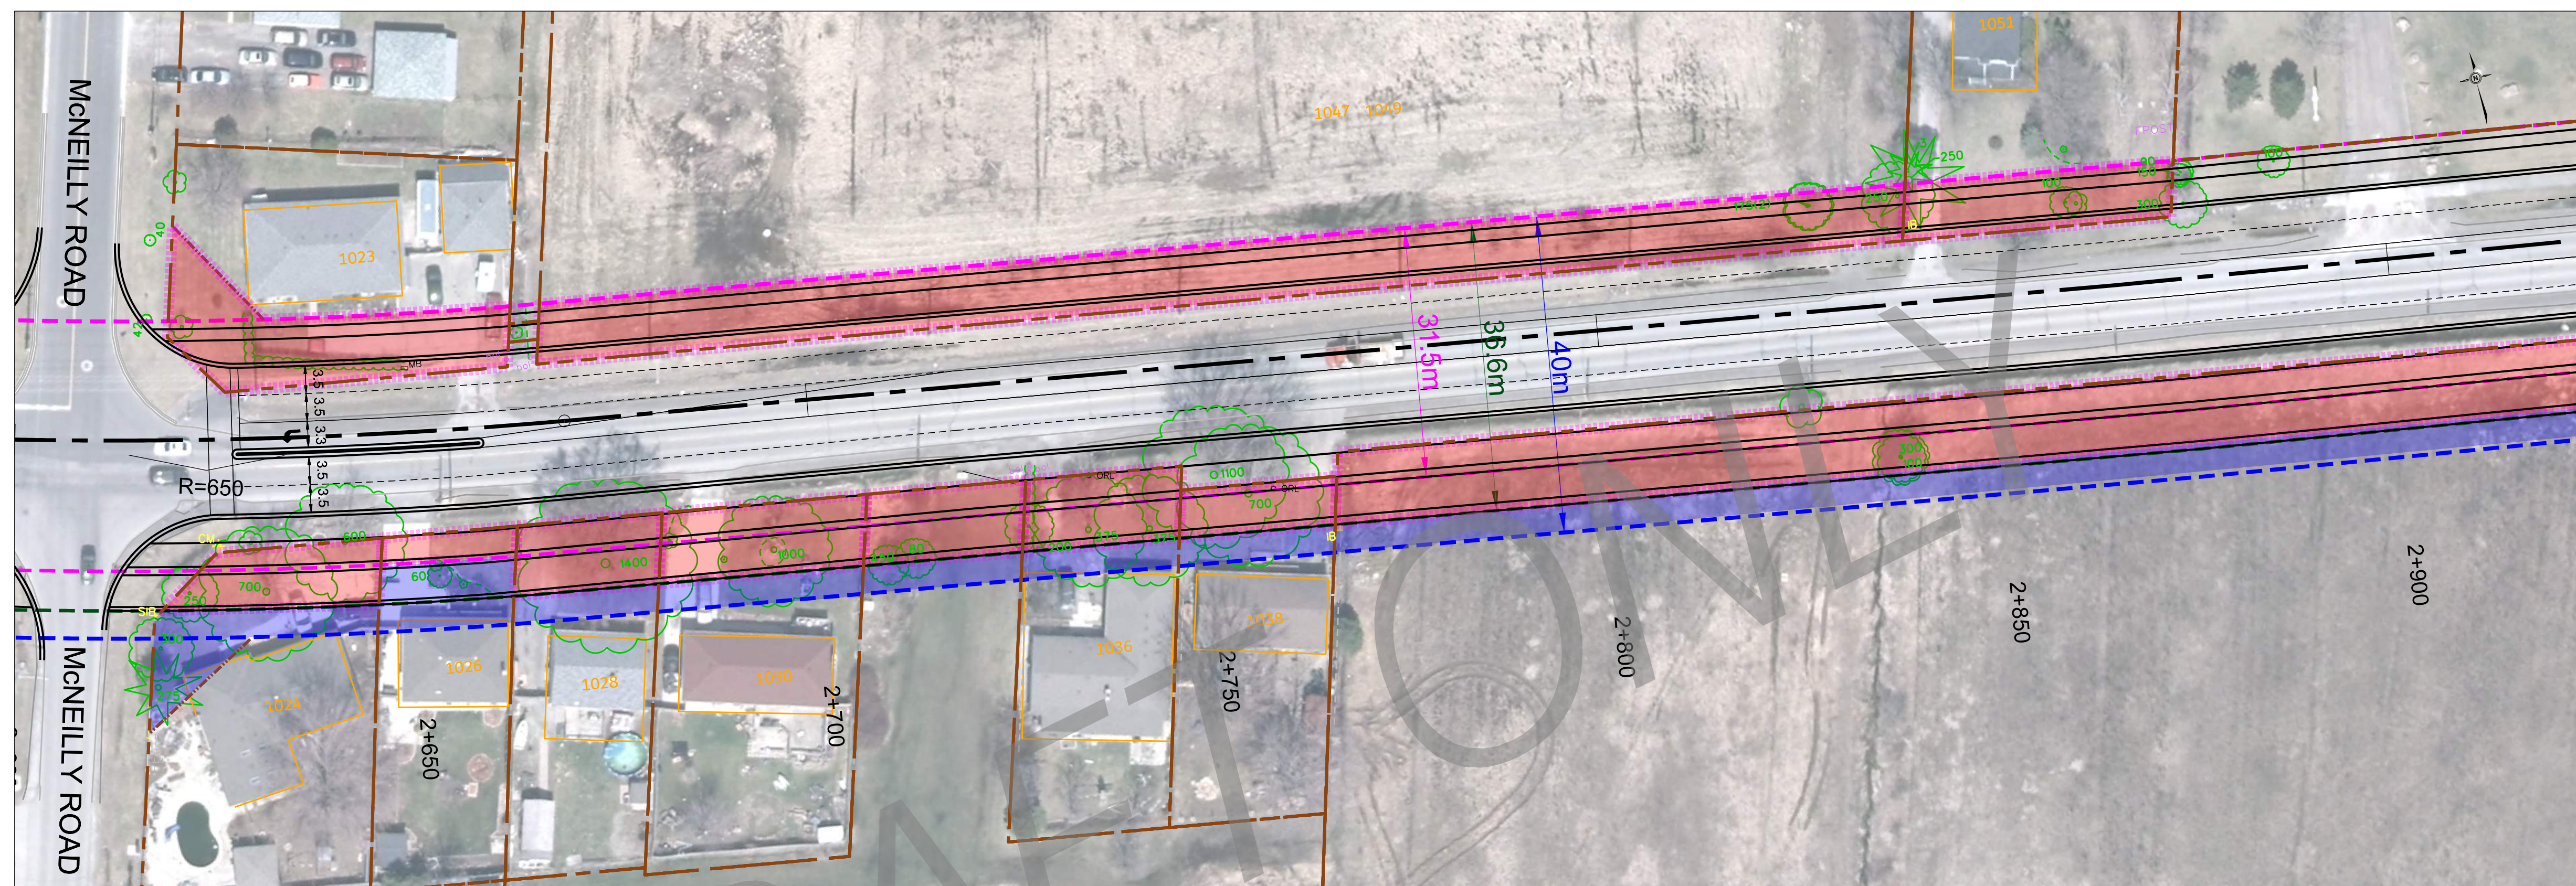


- PLAN LEGEND**
- INTERIM 36.6m ROW
  - ULTIMATE 40.0m ROW
- PLAN NOTES**
- ROW LIMITS TO BE FURTHER REVIEWED AND REVISED.
  - DRAFT FOR DISCUSSION PURPOSES ONLY
- PROFILE LEGEND**
- EXISTING STRUCTURE
  - PROPOSED STRUCTURE

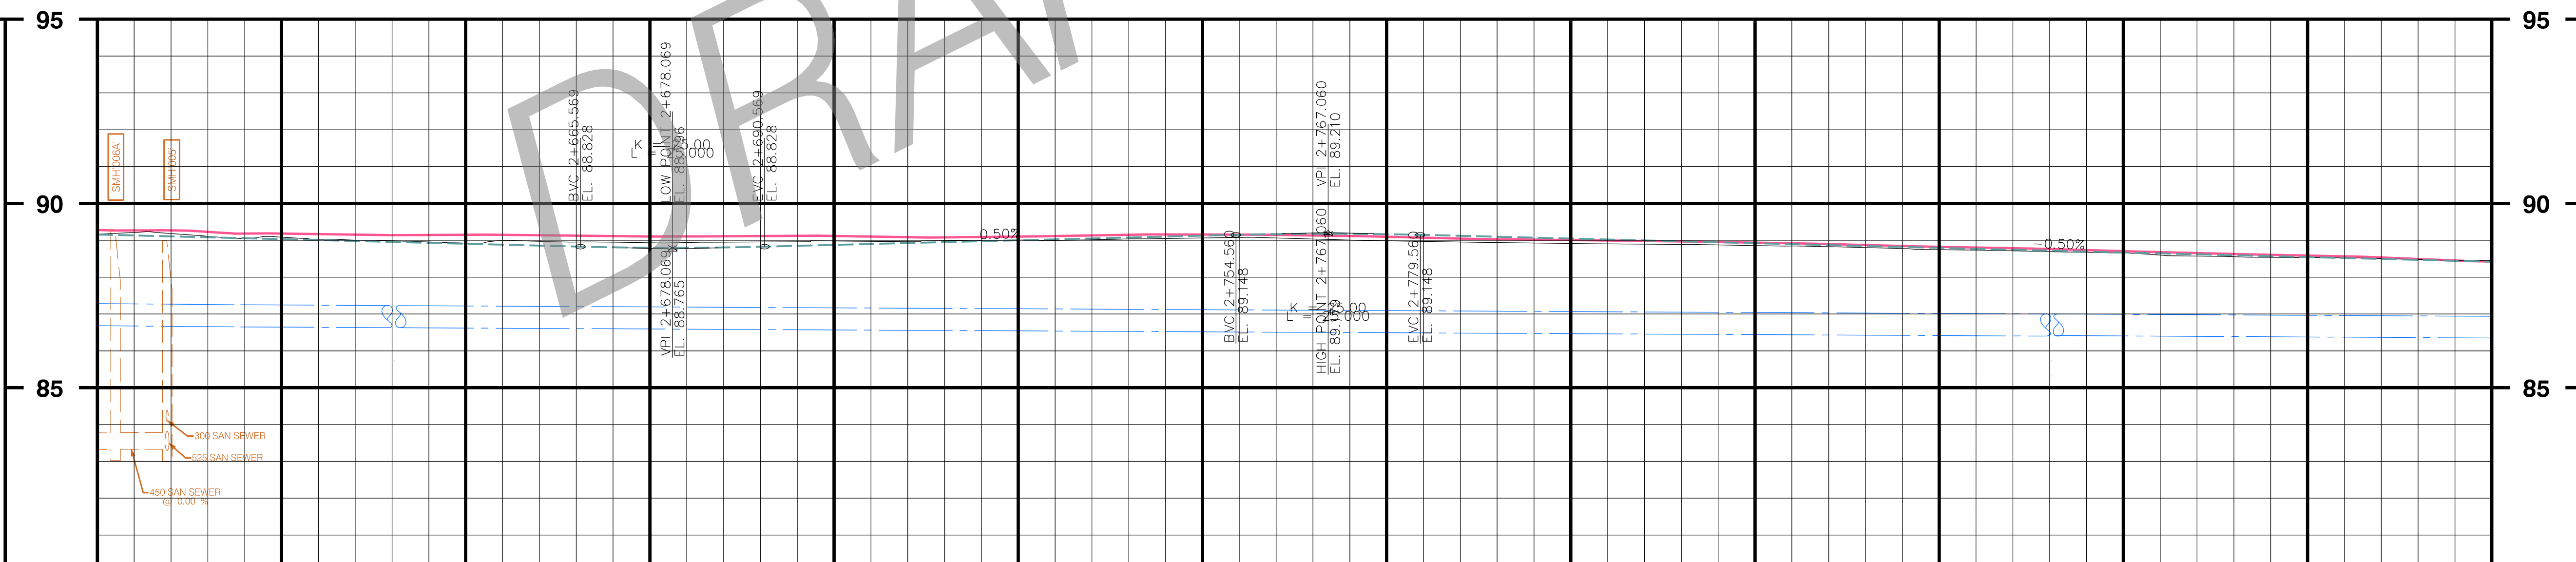

	2+650	2+700	2+750	2+800	2+850	2+900	EXISTING C OF ROAD ALLOWANCE CHAINAGE
PROPOSED STORM SEWER							PROPOSED STORM SEWER
EXISTING C OF ROAD PROFILE ELEVATIONS							EXISTING C OF ROAD PROFILE ELEVATIONS
							PROPOSED SANITARY SEWER

No.	REVISIONS	INITIAL	DATE	DRAWN BY: N.H.	DATE: JANUARY 11, 2019

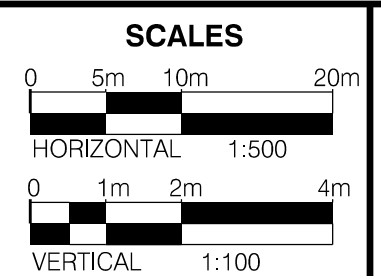


**CITY OF HAMILTON**  
Public Works Department


**BARTON STREET**  
Schedule "C" Municipal Class EA  
From : Fruitland Rd  
To : Fifty Rd

# BARTON STREET

FILE No.	CONTRACT No.	SHEET No.
	DRAWING No.	10 OF 19
DIMENSIONS SHOWN ON THIS PLAN ARE IN METRES UNLESS OTHERWISE NOTED		

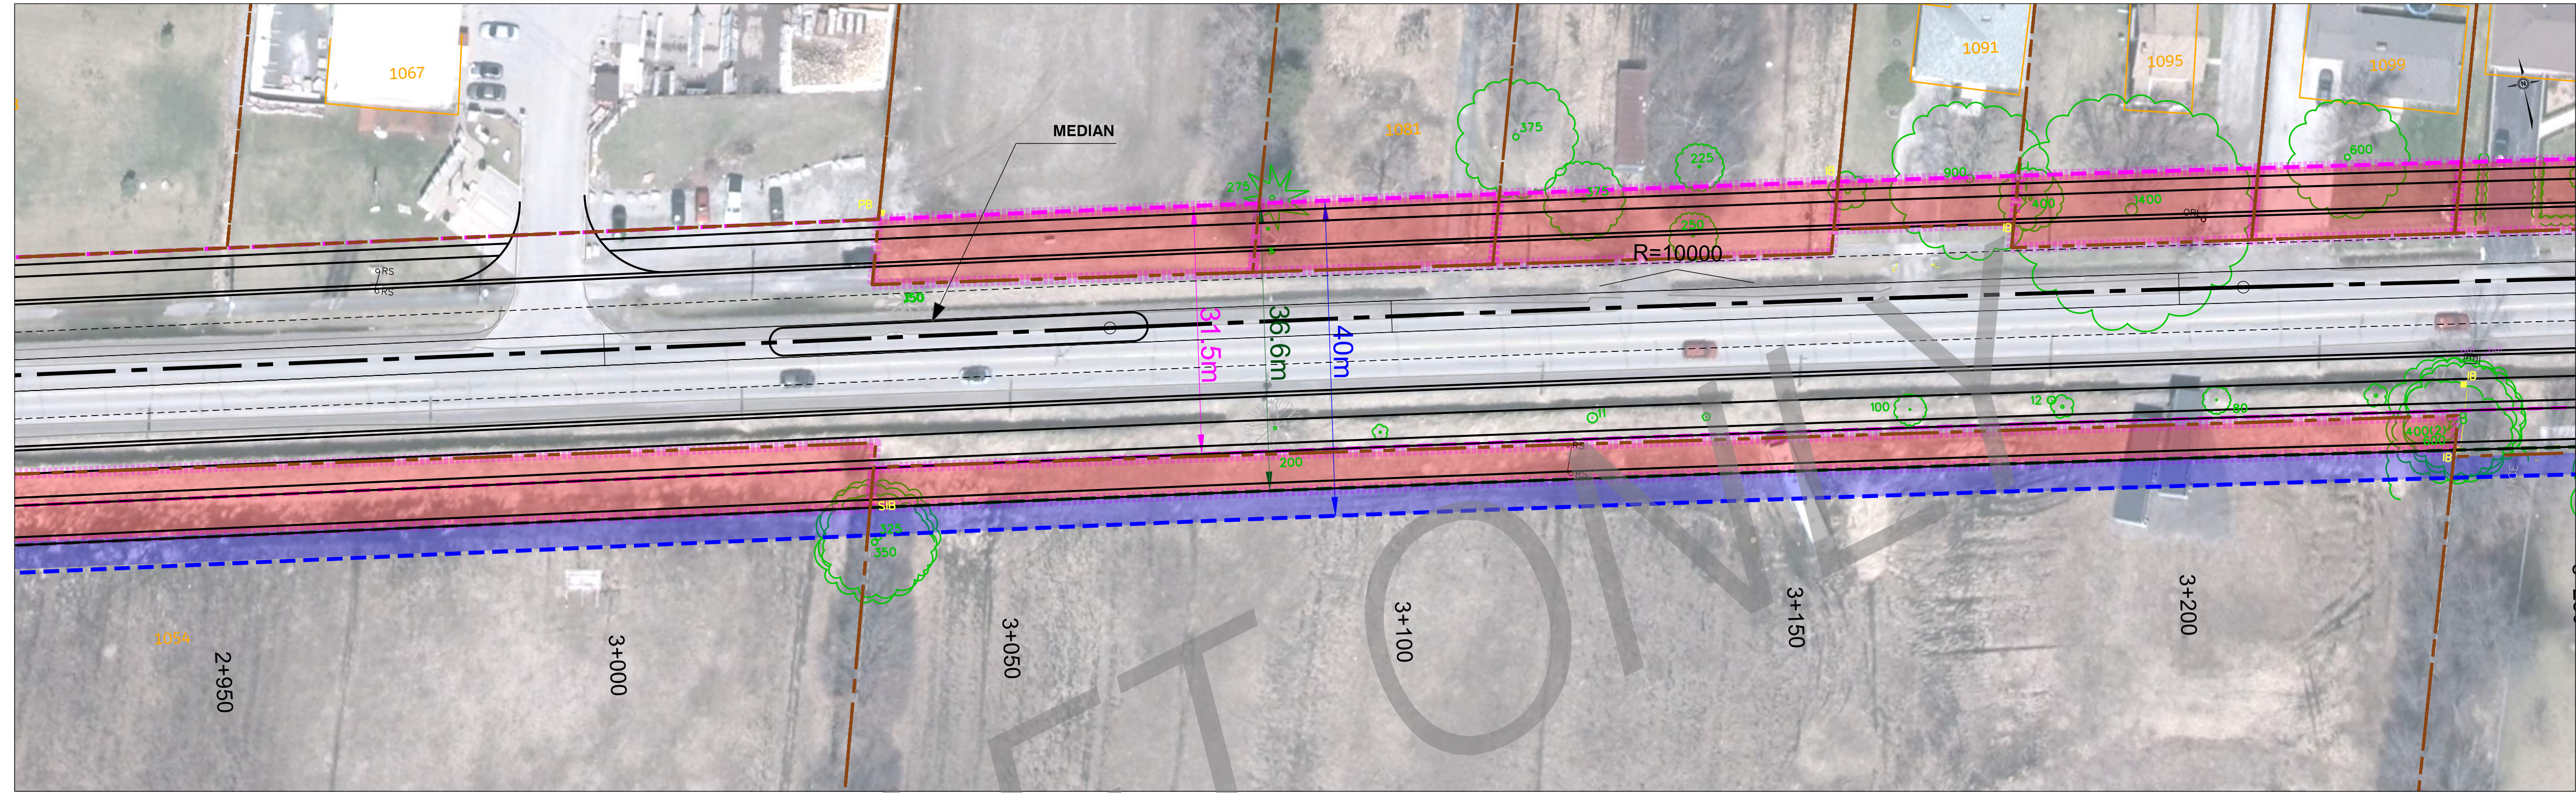


- PLAN LEGEND**
- INTERIM 36.6m ROW
  - ULTIMATE 40.0m ROW
- PLAN NOTES**
- ROW LIMITS TO BE FURTHER REVIEWED AND REVISED.
  - DRAFT FOR DISCUSSION PURPOSES ONLY
- PROFILE LEGEND**
- EXISTING STRUCTURE
  - PROPOSED STRUCTURE

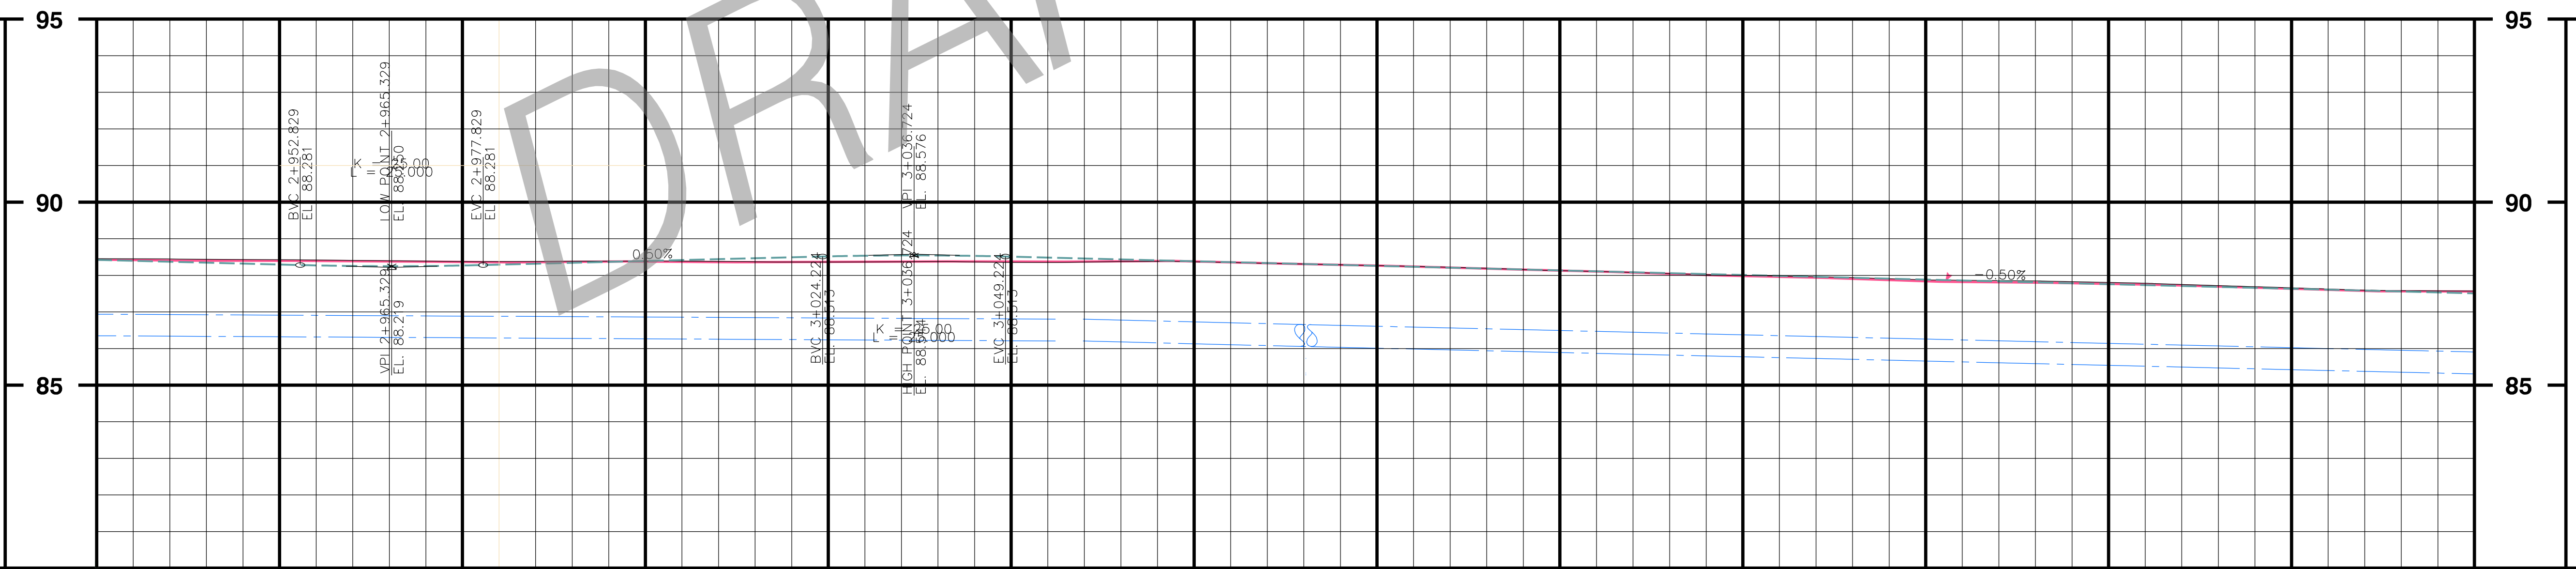

EXISTING C OF ROAD ALLOWANCE CHAINAGE	2+950	3+000	3+050	3+100	3+150	3+200	EXISTING C OF ROAD ALLOWANCE CHAINAGE
PROPOSED STORM SEWER							PROPOSED STORM SEWER
EXISTING C OF ROAD PROFILE ELEVATIONS							EXISTING C OF ROAD PROFILE ELEVATIONS
PROPOSED SANITARY SEWER							PROPOSED SANITARY SEWER

No.	REVISIONS	INITIAL	DATE	DRAWN BY: N.H.	DATE: JANUARY 11, 2019

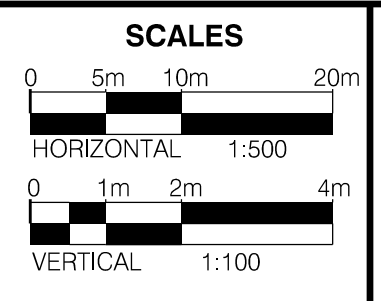


**CITY OF HAMILTON**  
Public Works Department


**BARTON STREET**  
Schedule "C" Municipal Class EA  
From : Fruitland Rd  
To : Fifty Rd

# BARTON STREET

FILE No.	CONTRACT No.	SHEET No.
	DRAWING No.	11 OF 19
DIMENSIONS SHOWN ON THIS PLAN ARE IN METRES UNLESS OTHERWISE NOTED		

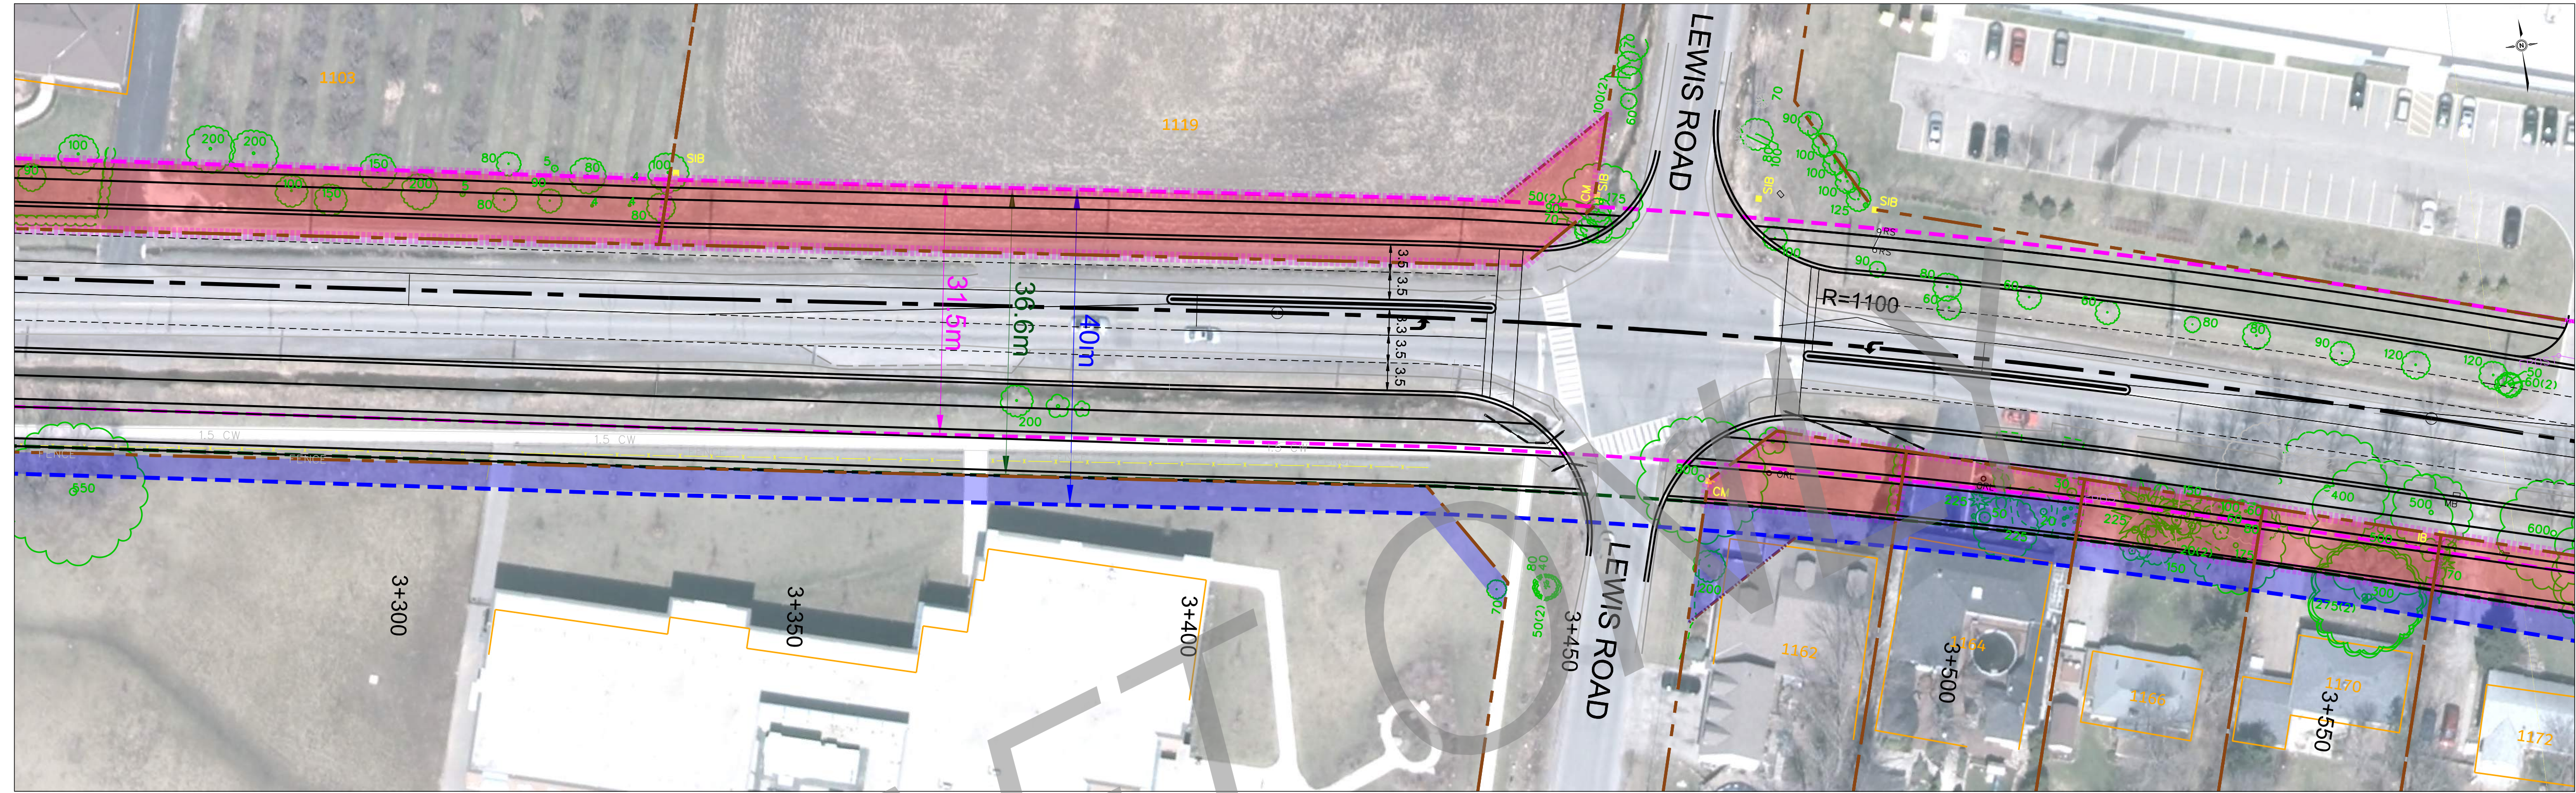


- PLAN LEGEND**
- INTERIM 36.6m ROW
  - ULTIMATE 40.0m ROW
- PLAN NOTES**
- ROW LIMITS TO BE FURTHER REVIEWED AND REVISED.
  - DRAFT FOR DISCUSSION PURPOSES ONLY
- PROFILE LEGEND**
- EXISTING STRUCTURE
  - PROPOSED STRUCTURE

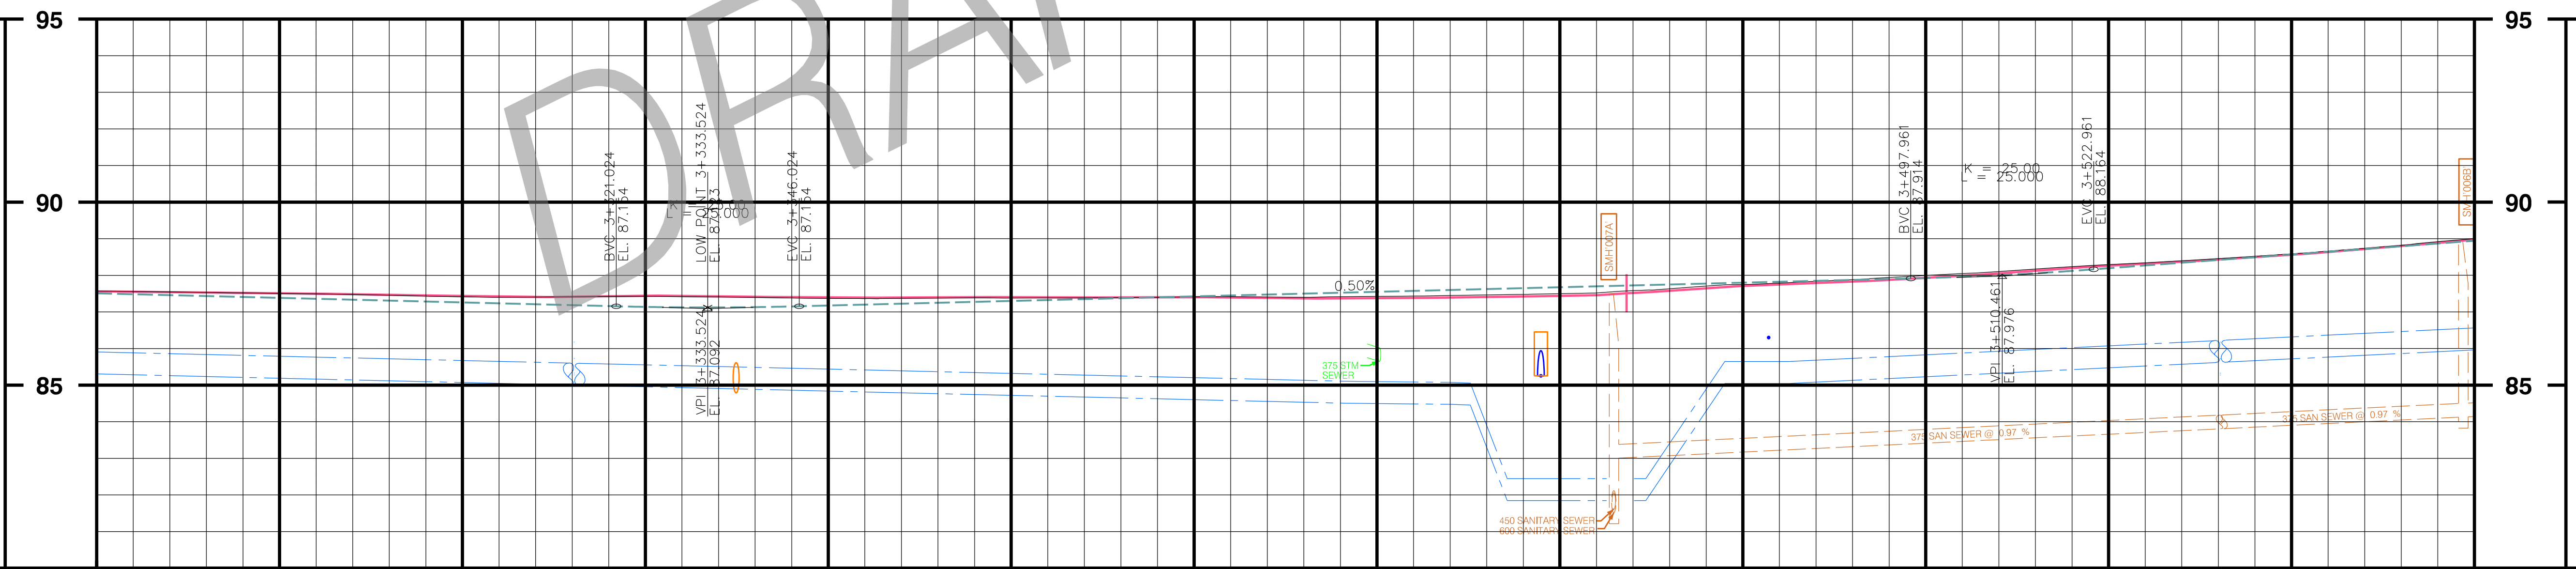

EXISTING C OF ROAD ALLOWANCE CHAINAGE	3+300	3+350	3+400	3+450	3+500	3+550	EXISTING C OF ROAD ALLOWANCE CHAINAGE
PROPOSED STORM SEWER							PROPOSED STORM SEWER
EXISTING C OF ROAD PROFILE ELEVATIONS							EXISTING C OF ROAD PROFILE ELEVATIONS
PROPOSED SANITARY SEWER							PROPOSED SANITARY SEWER

No.	REVISIONS	INITIAL	DATE	DRAWN BY: N.H.	DATE: JANUARY 11, 2019

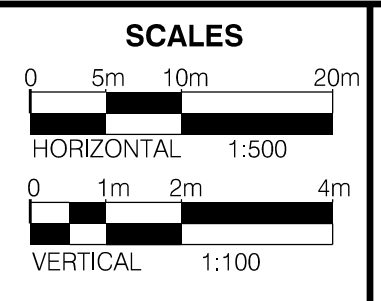


**CITY OF HAMILTON**  
Public Works Department

**BARTON STREET**  
Schedule "C" Municipal Class EA  
From : Fruitland Rd  
To : Fifty Rd




# BARTON STREET

FILE No.	CONTRACT No.	SHEET No.
	DRAWING No.	13 OF 19
DIMENSIONS SHOWN ON THIS PLAN ARE IN METRES UNLESS OTHERWISE NOTED		

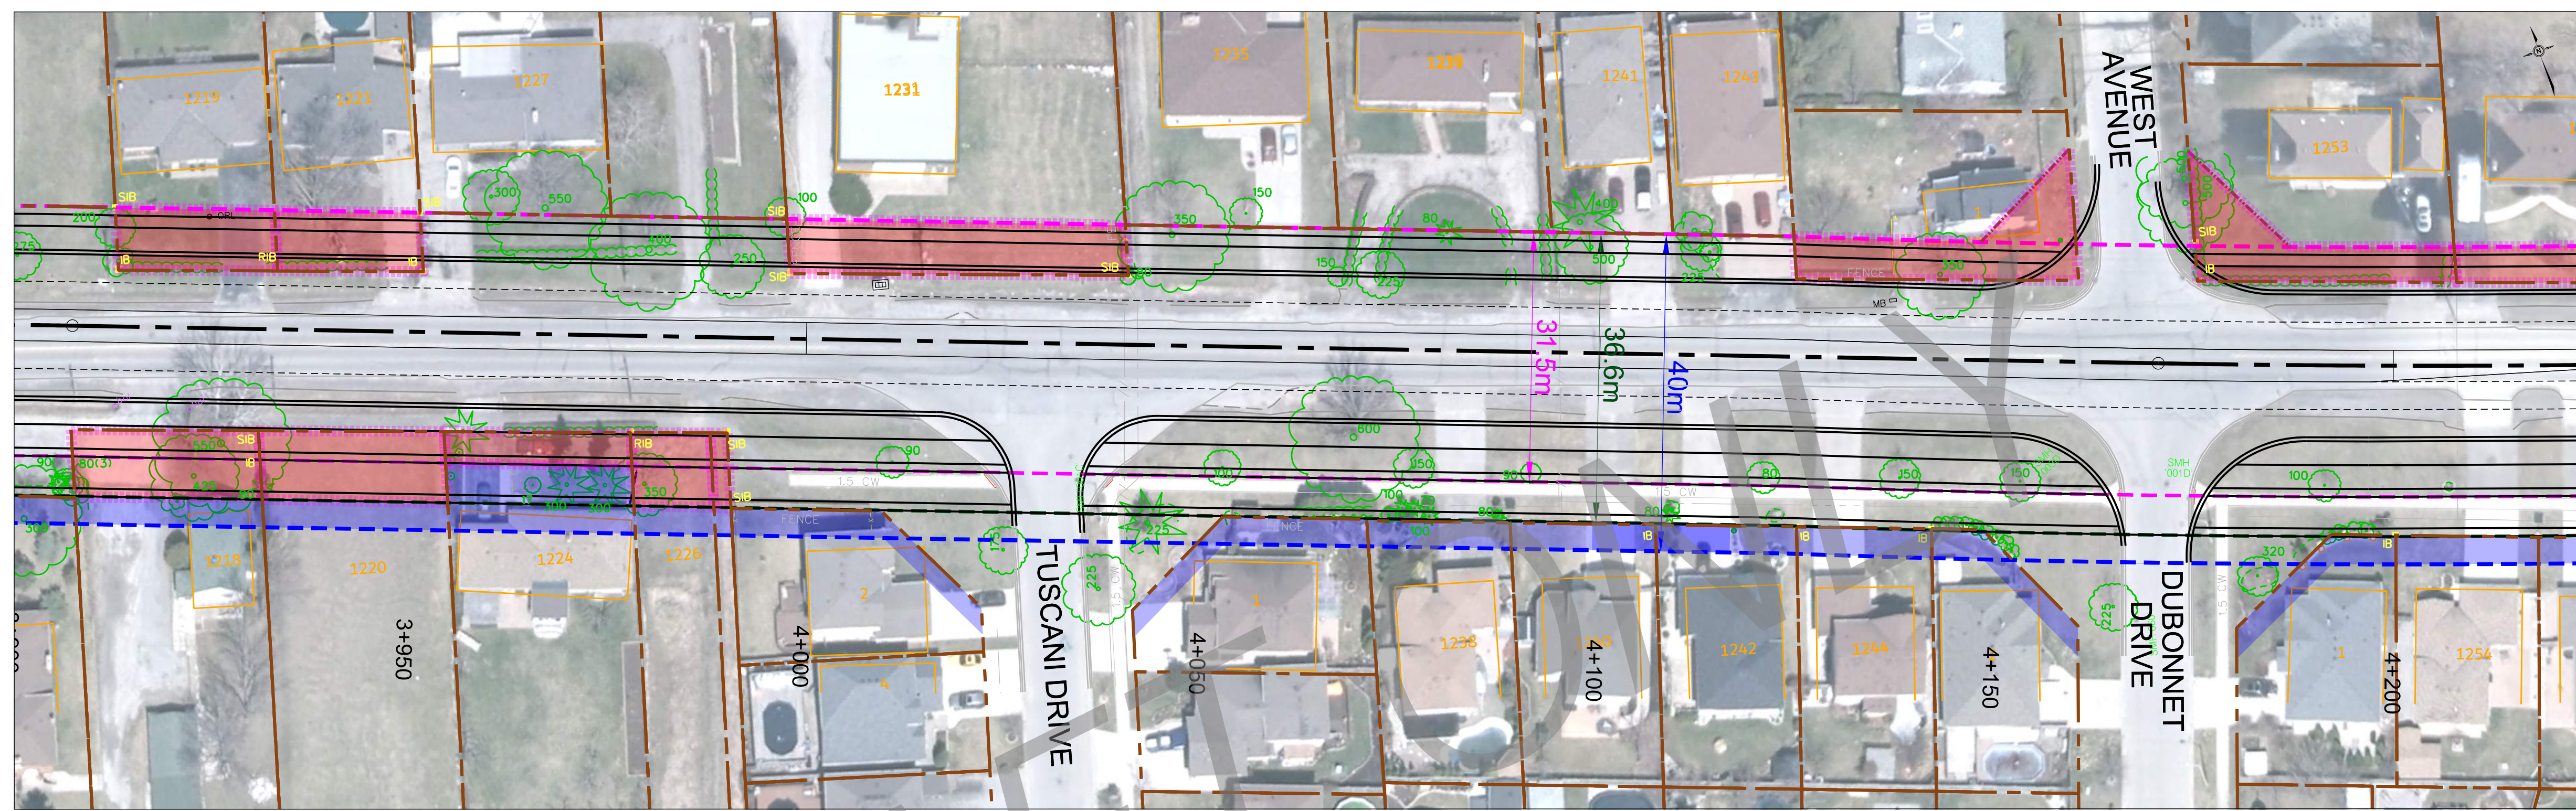


- PLAN LEGEND**
- INTERIM 36.6m ROW
  - ULTIMATE 40.0m ROW
- PLAN NOTES**
- ROW LIMITS TO BE FURTHER REVIEWED AND REVISED.
  - DRAFT FOR DISCUSSION PURPOSES ONLY
- PROFILE LEGEND**
- EXISTING STRUCTURE
  - PROPOSED STRUCTURE

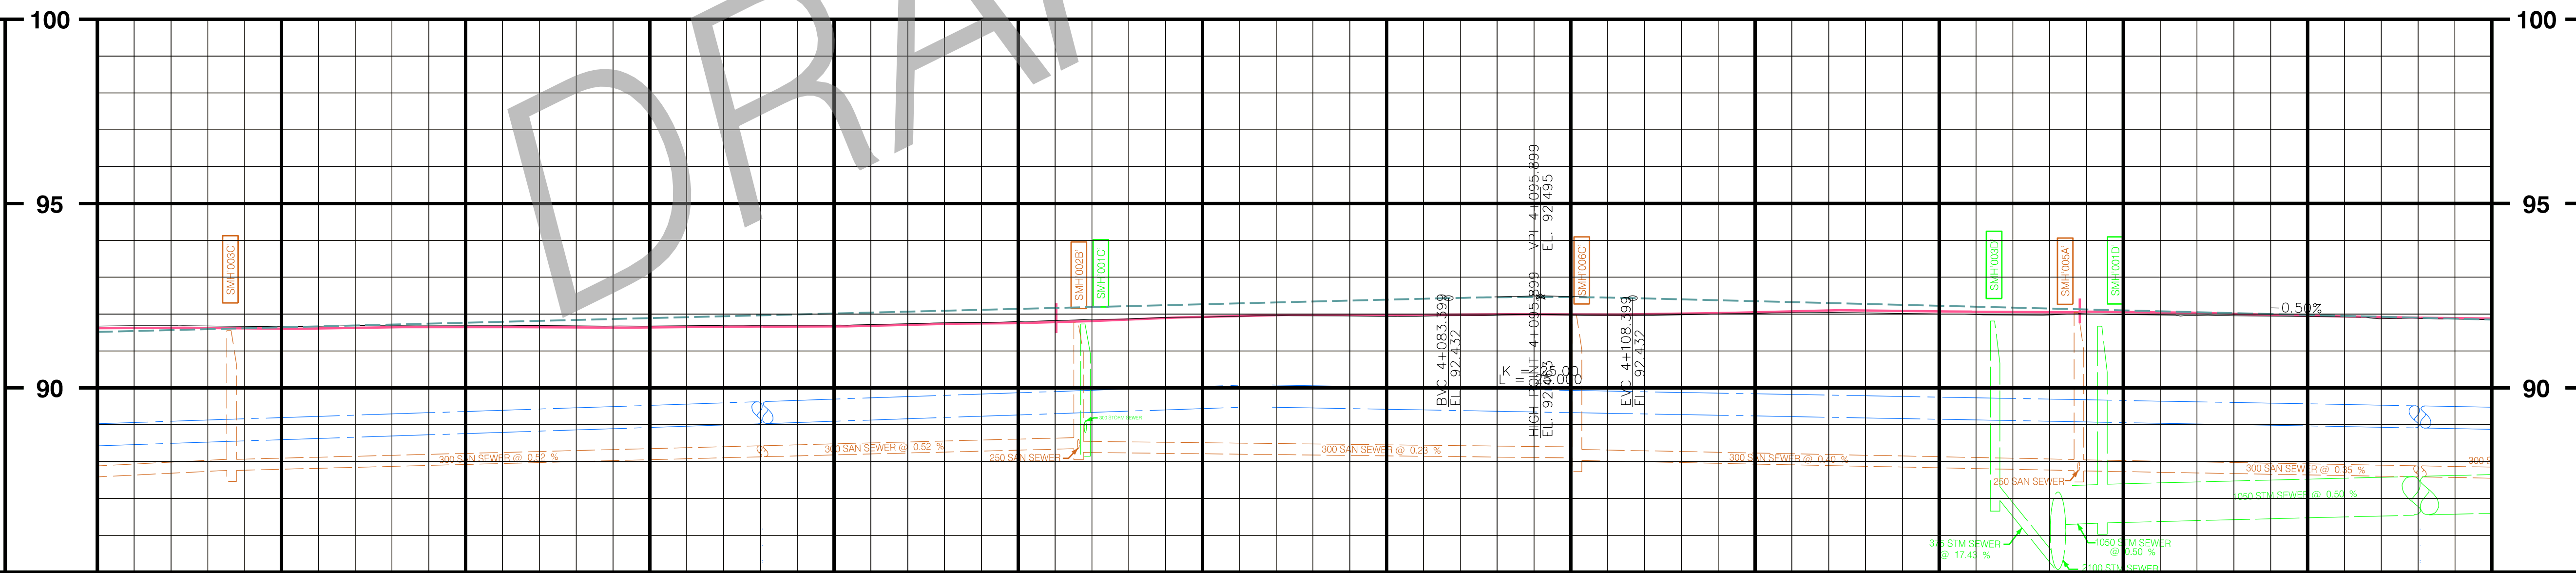

EXISTING C OF ROAD ALLOWANCE CHAINAGE	3+950	4+000	4+050	4+100	4+150	4+200	EXISTING C OF ROAD ALLOWANCE CHAINAGE
PROPOSED STORM SEWER							PROPOSED STORM SEWER
EXISTING C OF ROAD PROFILE ELEVATIONS							EXISTING C OF ROAD PROFILE ELEVATIONS
PROPOSED SANITARY SEWER							PROPOSED SANITARY SEWER

No.	REVISIONS	INITIAL	DATE	DRAWN BY: N.H.	DATE: JANUARY 11, 2019

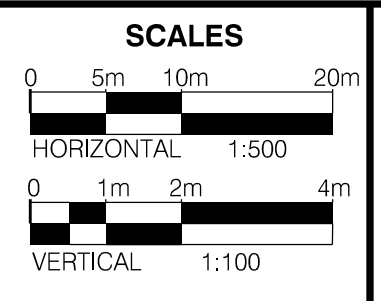


**CITY OF HAMILTON**  
Public Works Department

**BARTON STREET**  
Schedule "C" Municipal Class EA  
From : Fruitland Rd  
To : Fifty Rd




# BARTON STREET

FILE No.	CONTRACT No.	SHEET No.
	DRAWING No.	15 OF 19
DIMENSIONS SHOWN ON THIS PLAN ARE IN METRES UNLESS OTHERWISE NOTED		

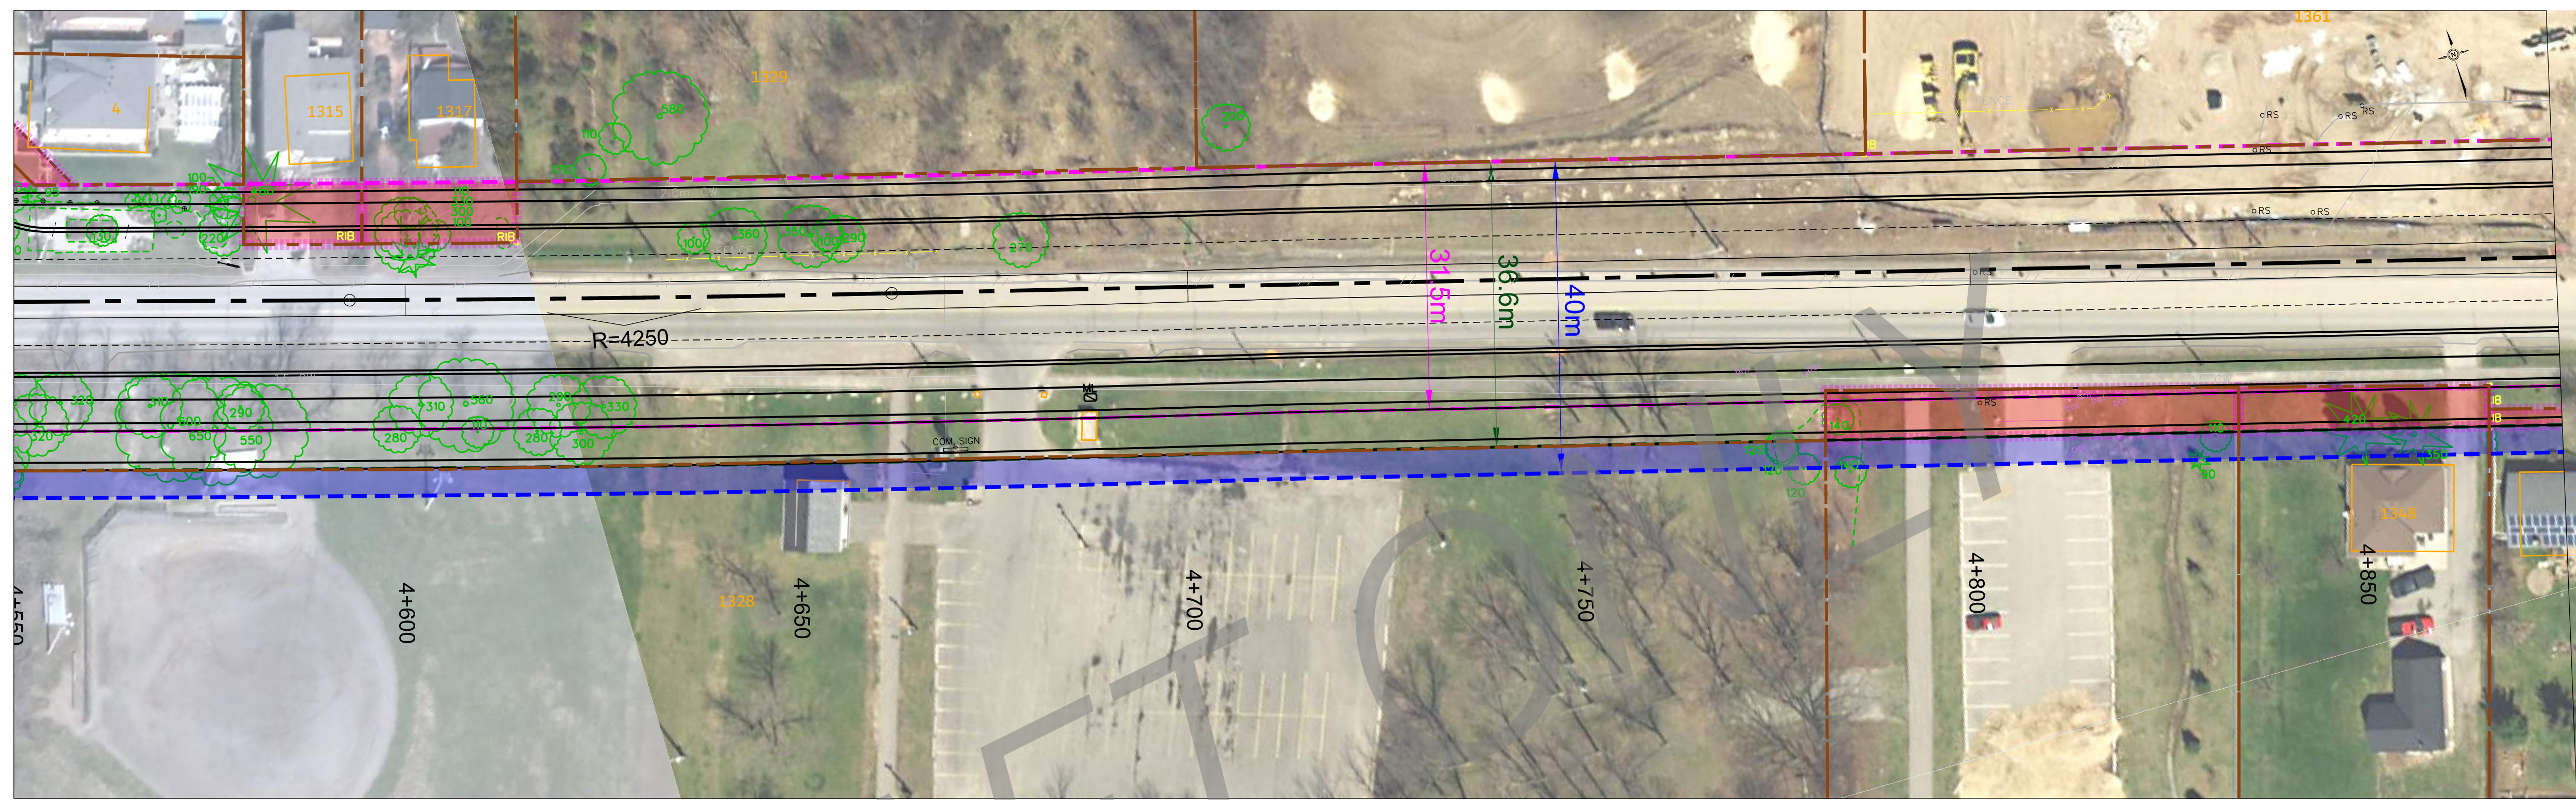


- PLAN LEGEND**
- INTERIM 36.6m ROW
  - ULTIMATE 40.0m ROW
- PLAN NOTES**
- ROW LIMITS TO BE FURTHER REVIEWED AND REVISED.
  - DRAFT FOR DISCUSSION PURPOSES ONLY
- PROFILE LEGEND**
- EXISTING STRUCTURE
  - PROPOSED STRUCTURE

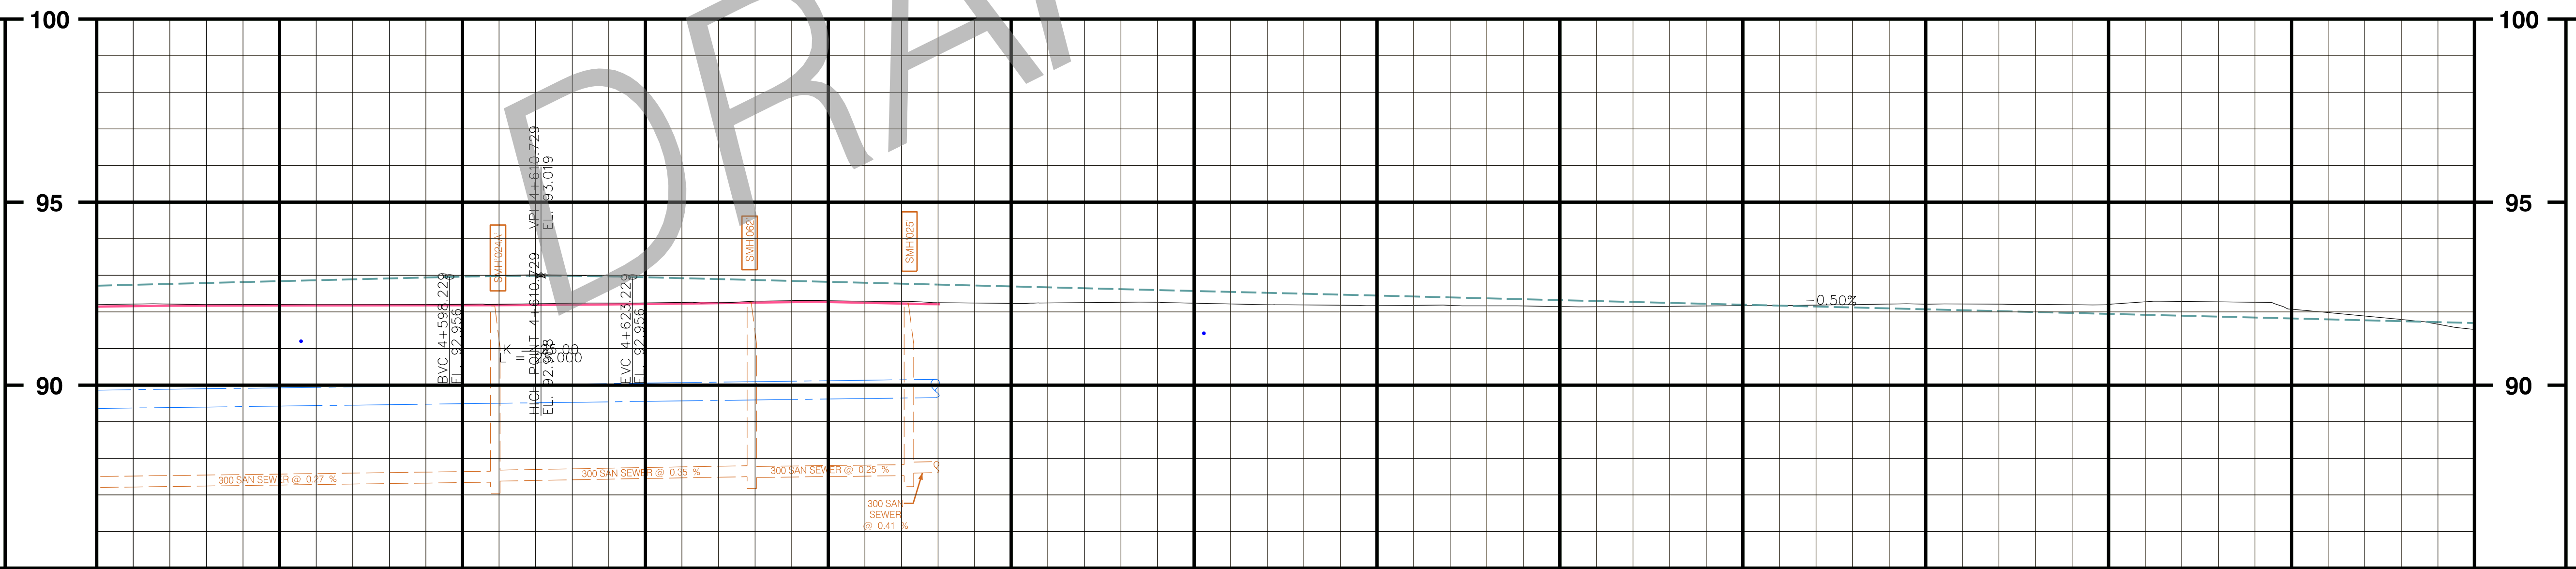

EXISTING C OF ROAD ALLOWANCE CHAINAGE	4+600	4+650	4+700	4+750	4+800	4+850	EXISTING C OF ROAD ALLOWANCE CHAINAGE
PROPOSED STORM SEWER							PROPOSED STORM SEWER
EXISTING C OF ROAD PROFILE ELEVATIONS							EXISTING C OF ROAD PROFILE ELEVATIONS
PROPOSED SANITARY SEWER							PROPOSED SANITARY SEWER

No.	REVISIONS	INITIAL	DATE	DRAWN BY: N.H.	DATE: JANUARY 11, 2019

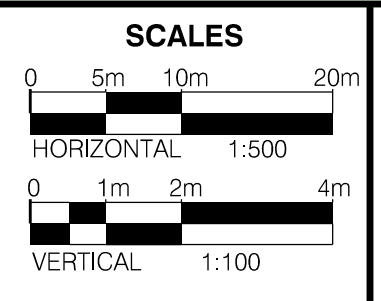


**CITY OF HAMILTON**  
Public Works Department


**BARTON STREET**  
Schedule "C" Municipal Class EA  
From : Fruitland Rd  
To : Fifty Rd

# BARTON STREET

FILE No.	CONTRACT No.	SHEET No.
	DRAWING No.	16 OF 19
DIMENSIONS SHOWN ON THIS PLAN ARE IN METRES UNLESS OTHERWISE NOTED		

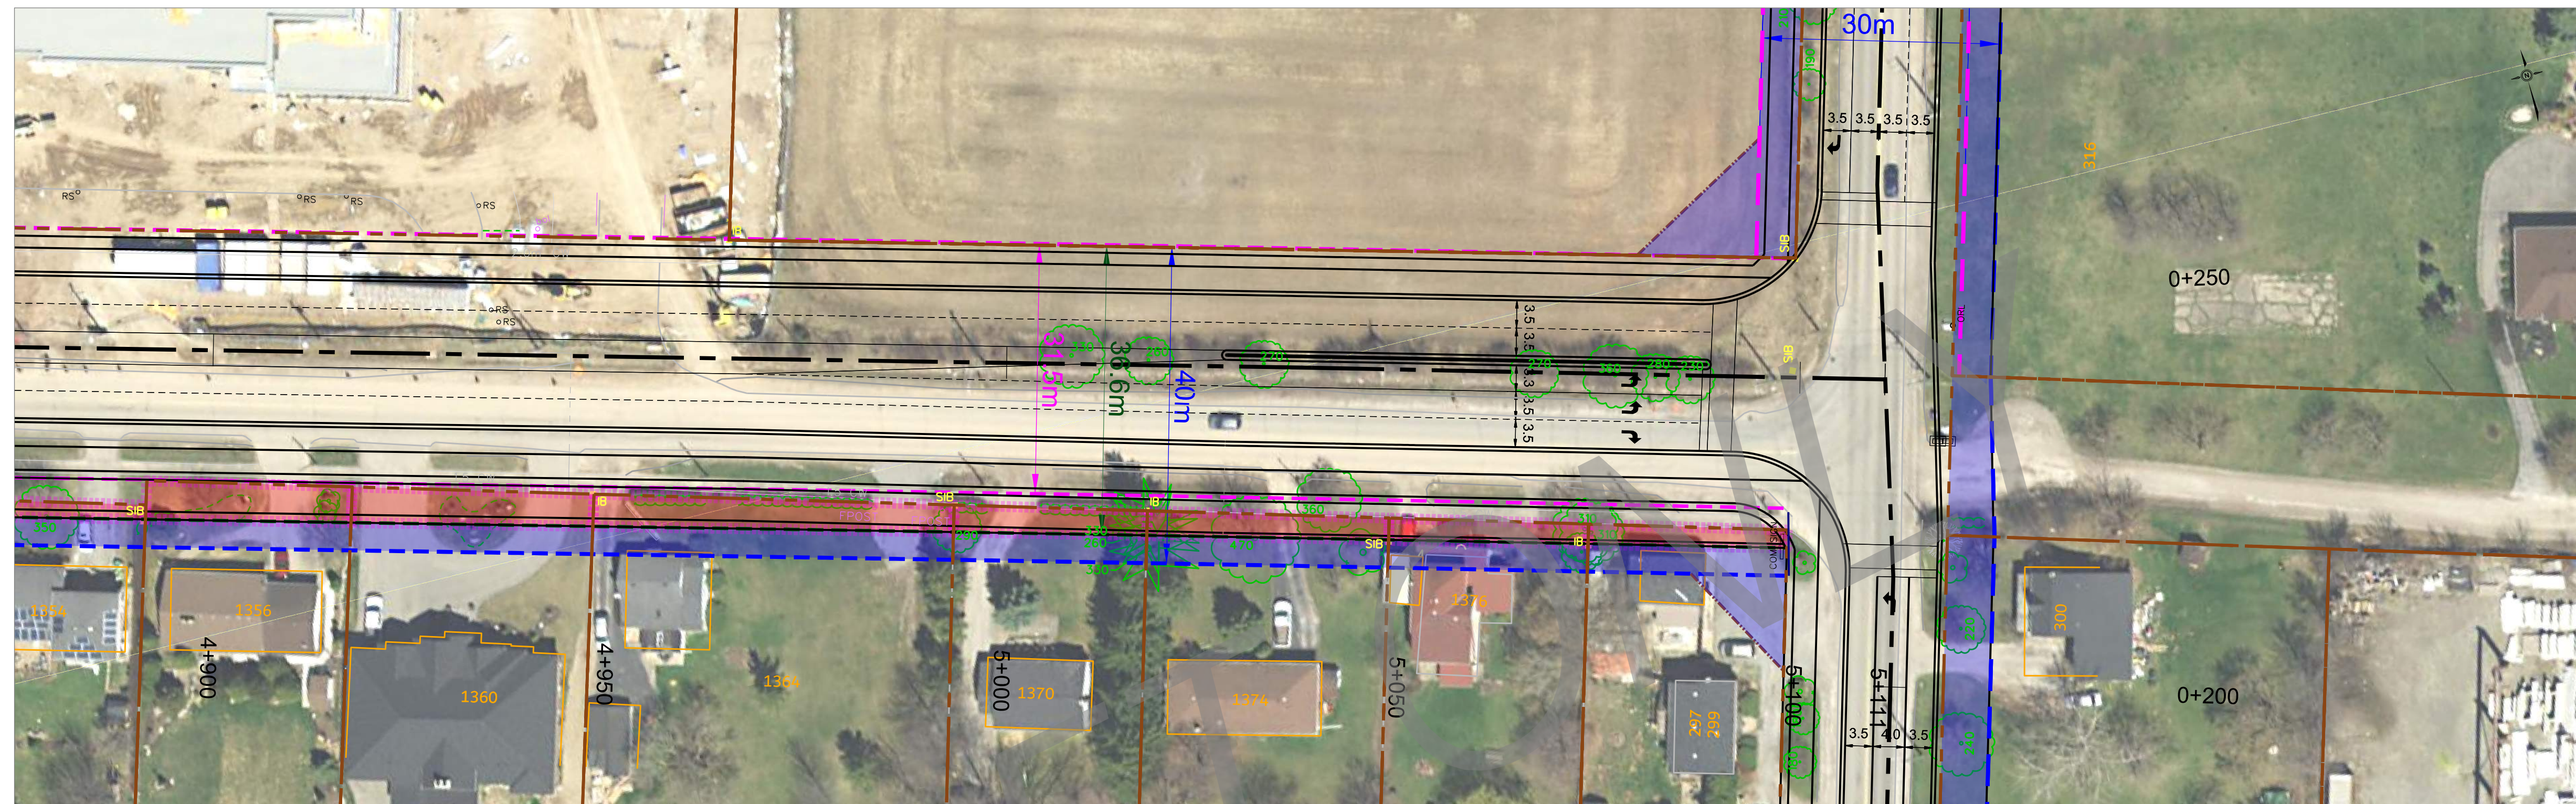


- PLAN LEGEND**
- INTERIM 36.6m ROW
  - ULTIMATE 40.0m ROW
- PLAN NOTES**
- ROW LIMITS TO BE FURTHER REVIEWED AND REVISED.
  - DRAFT FOR DISCUSSION PURPOSES ONLY
- PROFILE LEGEND**
- EXISTING STRUCTURE
  - PROPOSED STRUCTURE

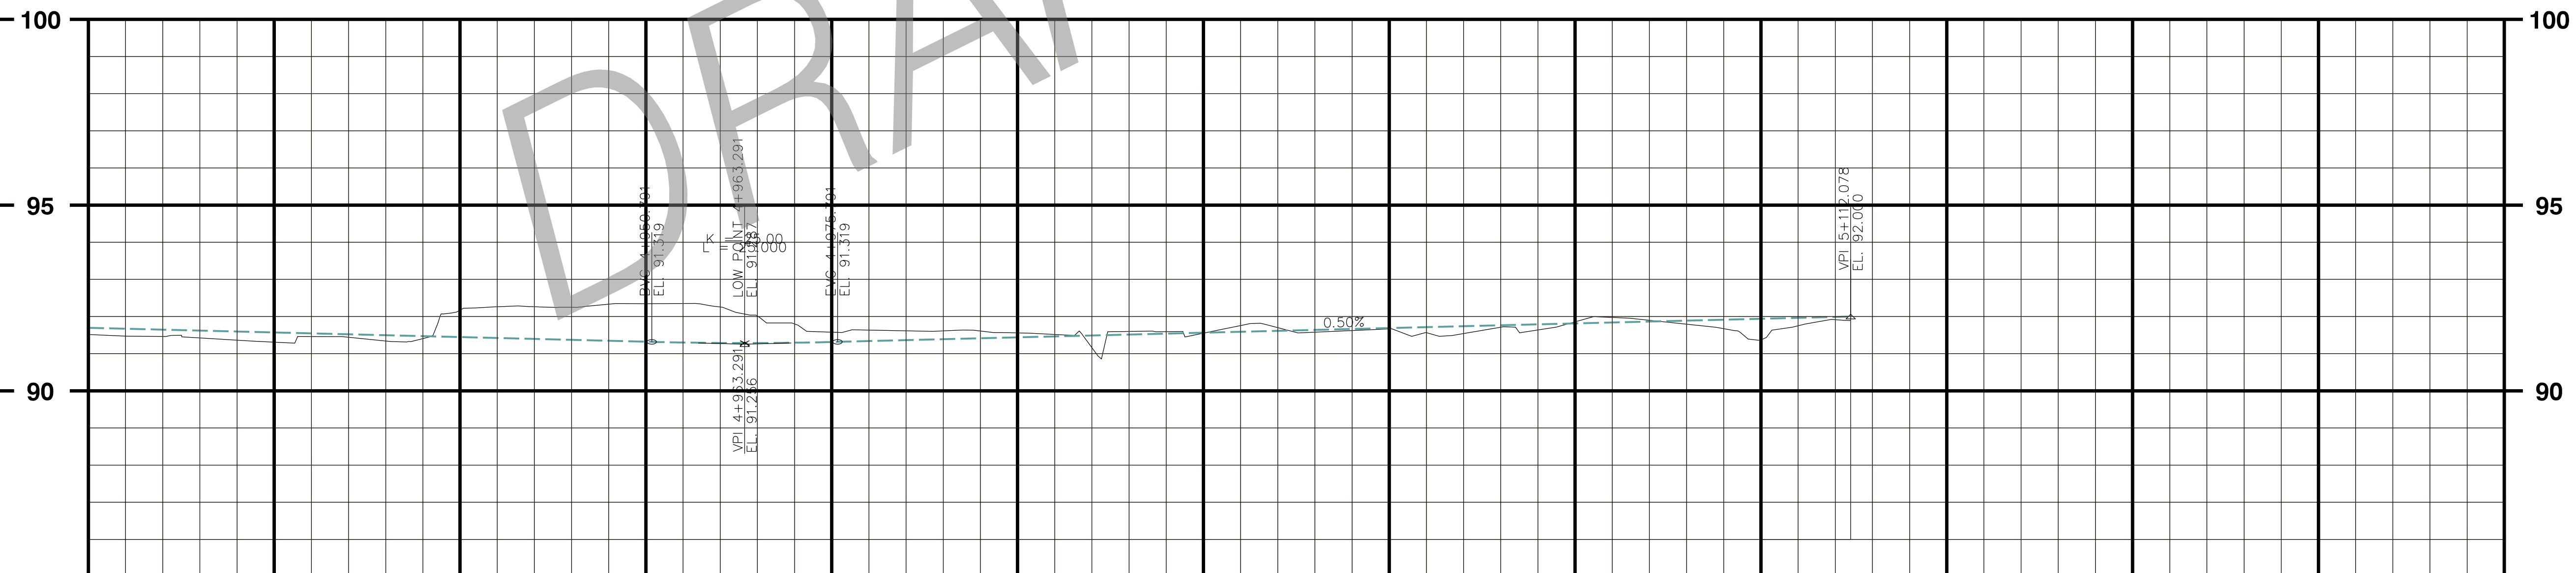

EXISTING C OF ROAD ALLOWANCE CHAINAGE	4+900	4+950	5+000	5+050	5+100	EXISTING C OF ROAD ALLOWANCE CHAINAGE
PROPOSED STORM SEWER						PROPOSED STORM SEWER
EXISTING C OF ROAD PROFILE ELEVATIONS						EXISTING C OF ROAD PROFILE ELEVATIONS
PROPOSED SANITARY SEWER						PROPOSED SANITARY SEWER

No.	REVISIONS	INITIAL	DATE	DRAWN BY: N.H.	DATE: JANUARY 11, 2019

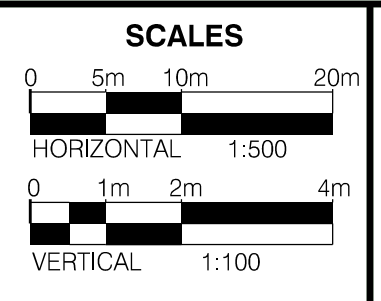


**CITY OF HAMILTON**  
Public Works Department

**BARTON STREET**  
Schedule "C" Municipal Class EA  
From : Fruitland Rd  
To : Fifty Rd




# FIFTY ROAD

FILE No.	CONTRACT No.	SHEET No.
	DRAWING No.	17 OF 19
DIMENSIONS SHOWN ON THIS PLAN ARE IN METRES UNLESS OTHERWISE NOTED		

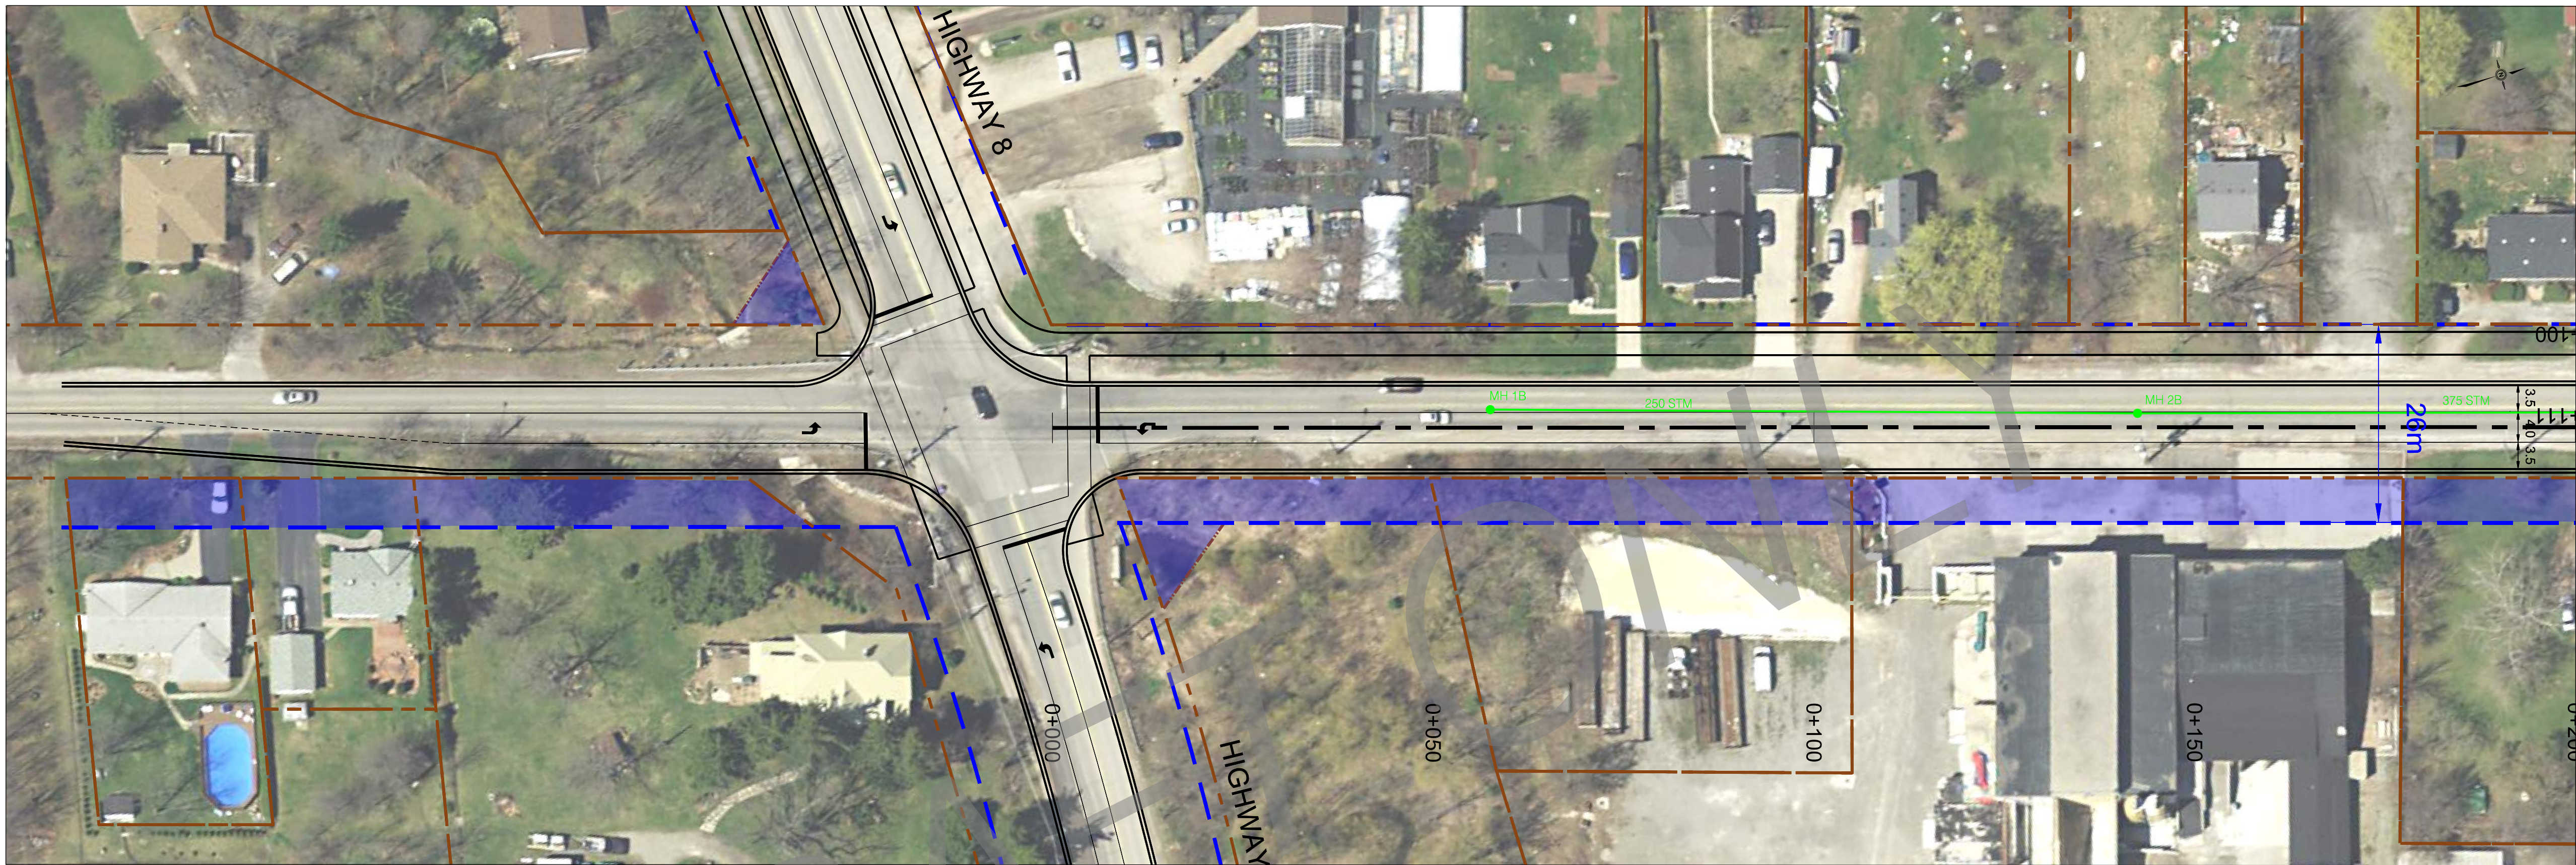


- PLAN LEGEND**
- ULTIMATE (26.0m ROW FOR SOUTH OF FIFTY ROAD AND 30.0m ROW FOR NORTH OF FIFTY ROAD)
- PLAN NOTES**
- ROW LIMITS TO BE FURTHER REVIEWED AND REVISED.
  - DRAFT FOR DISCUSSION PURPOSES ONLY
- PROFILE LEGEND**
- EXISTING STRUCTURE
  - PROPOSED STRUCTURE

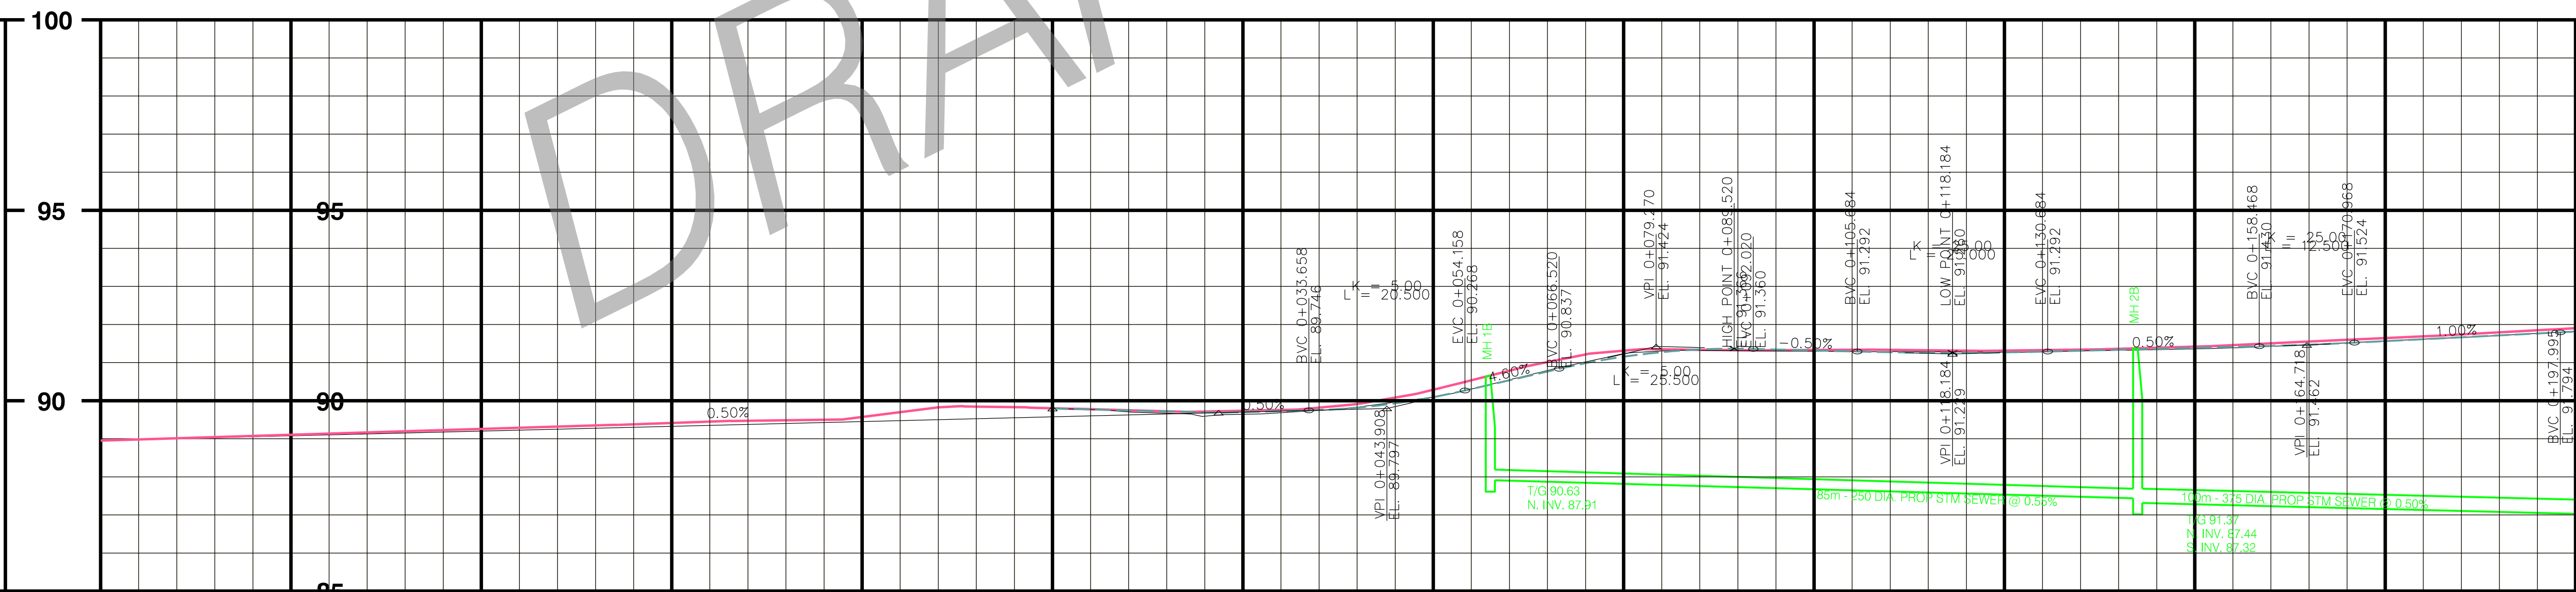

EXISTING C OF ROAD ALLOWANCE CHAINAGE	0+000	0+050	0+100	0+150	EXISTING C OF ROAD ALLOWANCE CHAINAGE
PROPOSED STORM SEWER					PROPOSED STORM SEWER
EXISTING C OF ROAD PROFILE ELEVATIONS					EXISTING C OF ROAD PROFILE ELEVATIONS
PROPOSED SANITARY SEWER					PROPOSED SANITARY SEWER

No.	REVISIONS	INITIAL	DATE	DRAWN BY: N.H.	DATE: JANUARY 11, 2019

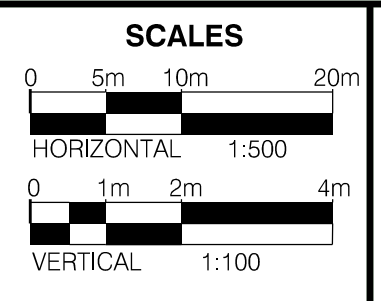


**CITY OF HAMILTON**  
Public Works Department


**BARTON STREET**  
Schedule "C" Municipal Class EA  
From : Highway 8  
To : South Service Road

# FIFTY ROAD

FILE No.	CONTRACT No.	SHEET No.
	DRAWING No.	18 OF 19
DIMENSIONS SHOWN ON THIS PLAN ARE IN METRES UNLESS OTHERWISE NOTED		

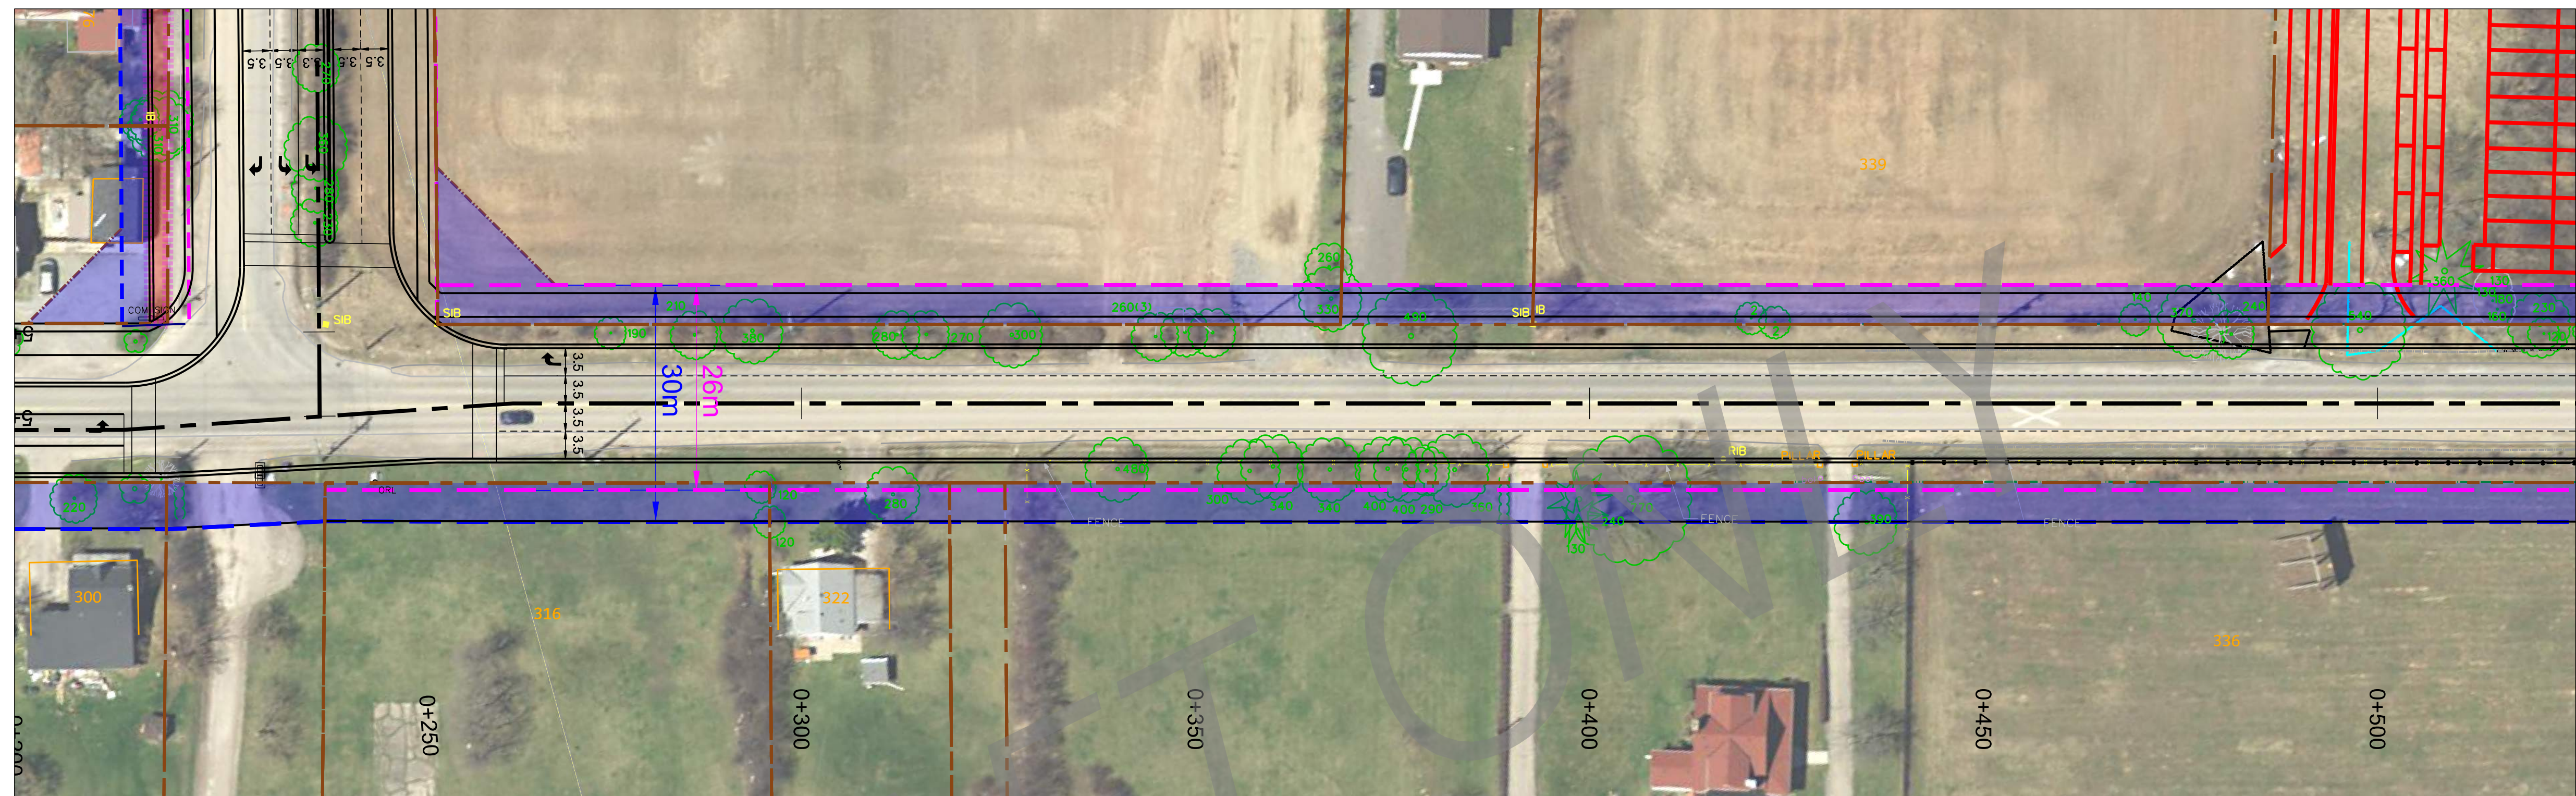


- PLAN LEGEND**
- ULTIMATE (26.0m ROW FOR SOUTH OF FIFTY ROAD AND 30.0m ROW FOR NORTH OF FIFTY ROAD)
- PLAN NOTES**
- ROW LIMITS TO BE FURTHER REVIEWED AND REVISED.
  - DRAFT FOR DISCUSSION PURPOSES ONLY
- PROFILE LEGEND**
- EXISTING STRUCTURE
  - PROPOSED STRUCTURE

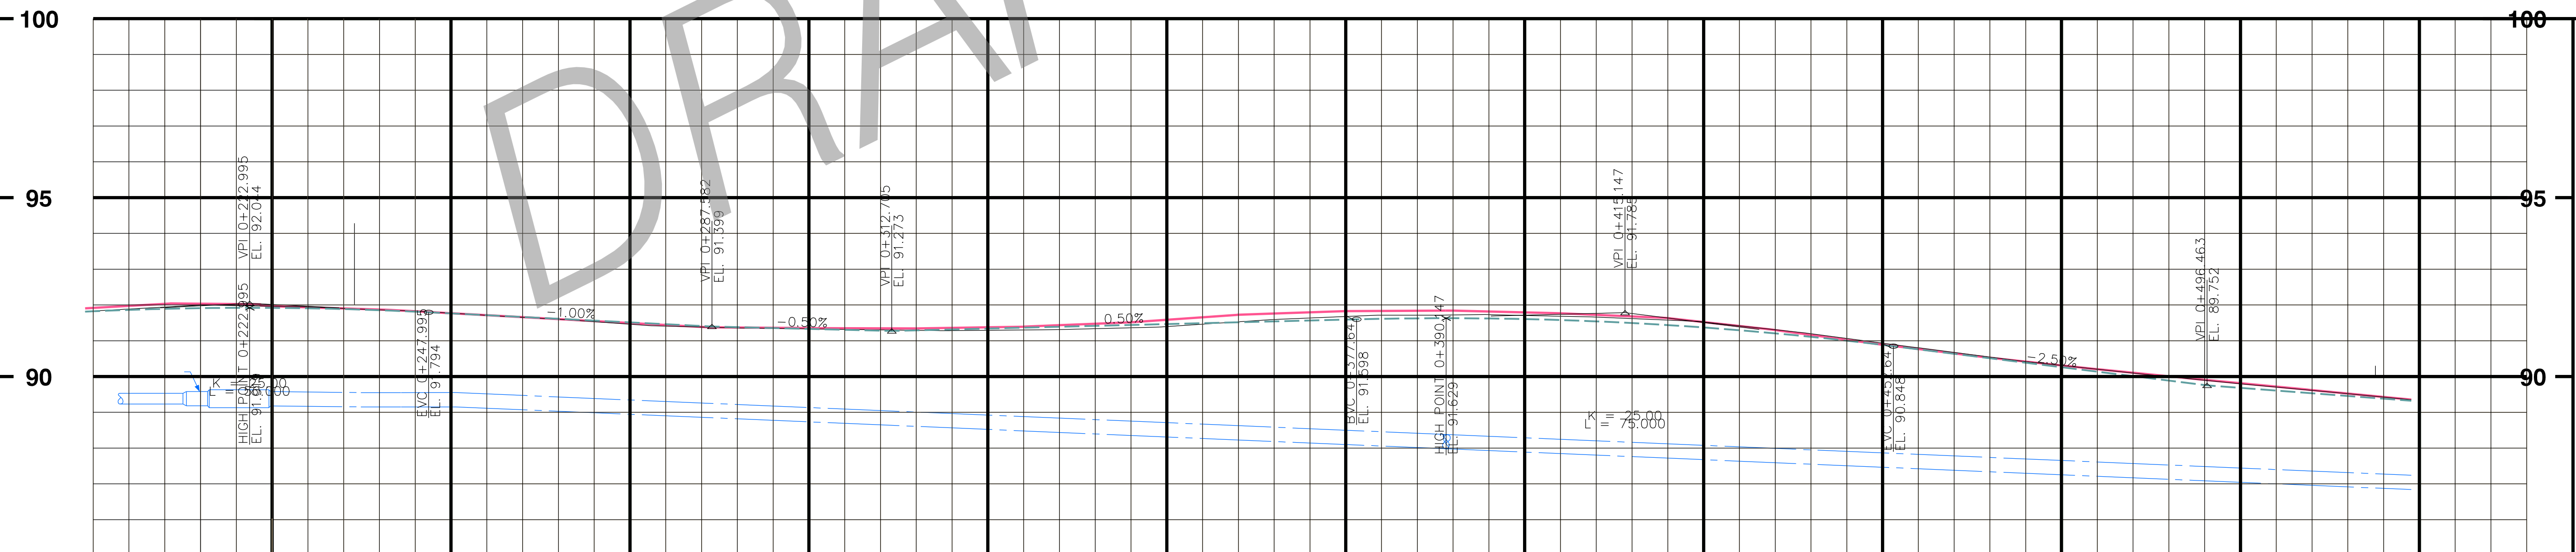

EXISTING C OF ROAD ALLOWANCE CHAINAGE	0+250	0+300	0+350	0+400	0+450	0+500	
PROPOSED STORM SEWER							PROPOSED STORM SEWER
EXISTING C OF ROAD PROFILE ELEVATIONS							EXISTING C OF ROAD PROFILE ELEVATIONS
PROPOSED SANITARY SEWER							EXISTING C OF ROAD ALLOWANCE CHAINAGE

No.	REVISIONS	INITIAL	DATE	DRAWN BY: N.H.	DATE: JANUARY 11, 2019

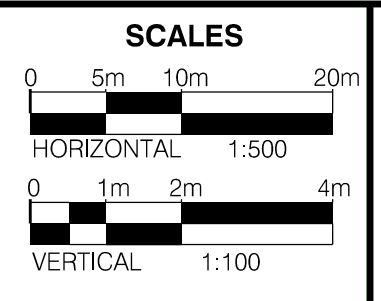


**CITY OF HAMILTON**  
Public Works Department


**BARTON STREET**  
Schedule "C" Municipal Class EA  
From : Highway 8  
To : South Service Road

# FIFTY ROAD

FILE No.	CONTRACT No.	SHEET No.
	DRAWING No.	19 OF 19
DIMENSIONS SHOWN ON THIS PLAN ARE IN METRES UNLESS OTHERWISE NOTED		

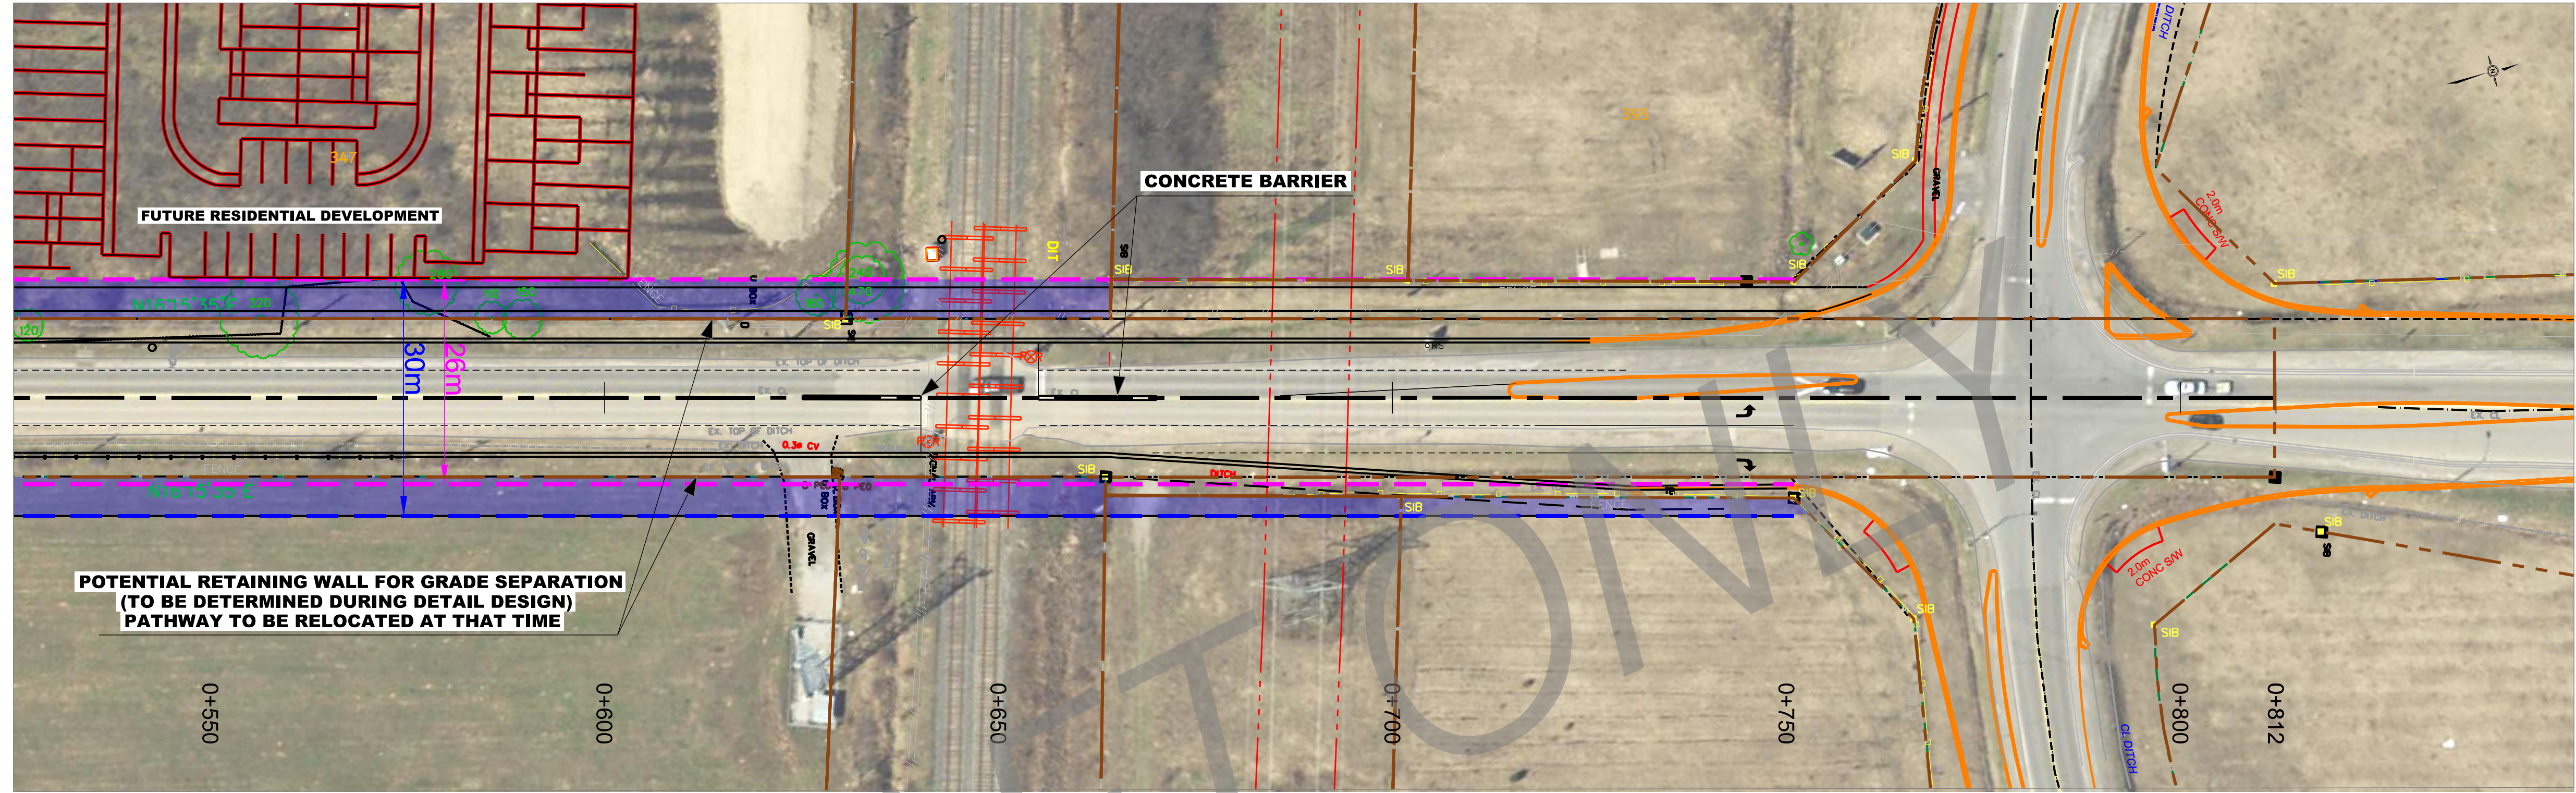


- PLAN LEGEND**
- ULTIMATE (26.0m ROW FOR SOUTH OF FIFTY ROAD AND 32.0m ROW FOR NORTH OF FIFTY ROAD)
- PLAN NOTES**
- ROW LIMITS TO BE FURTHER REVIEWED AND REVISED.
  - DRAFT FOR DISCUSSION PURPOSES ONLY
- PROFILE LEGEND**
- EXISTING STRUCTURE
  - PROPOSED STRUCTURE

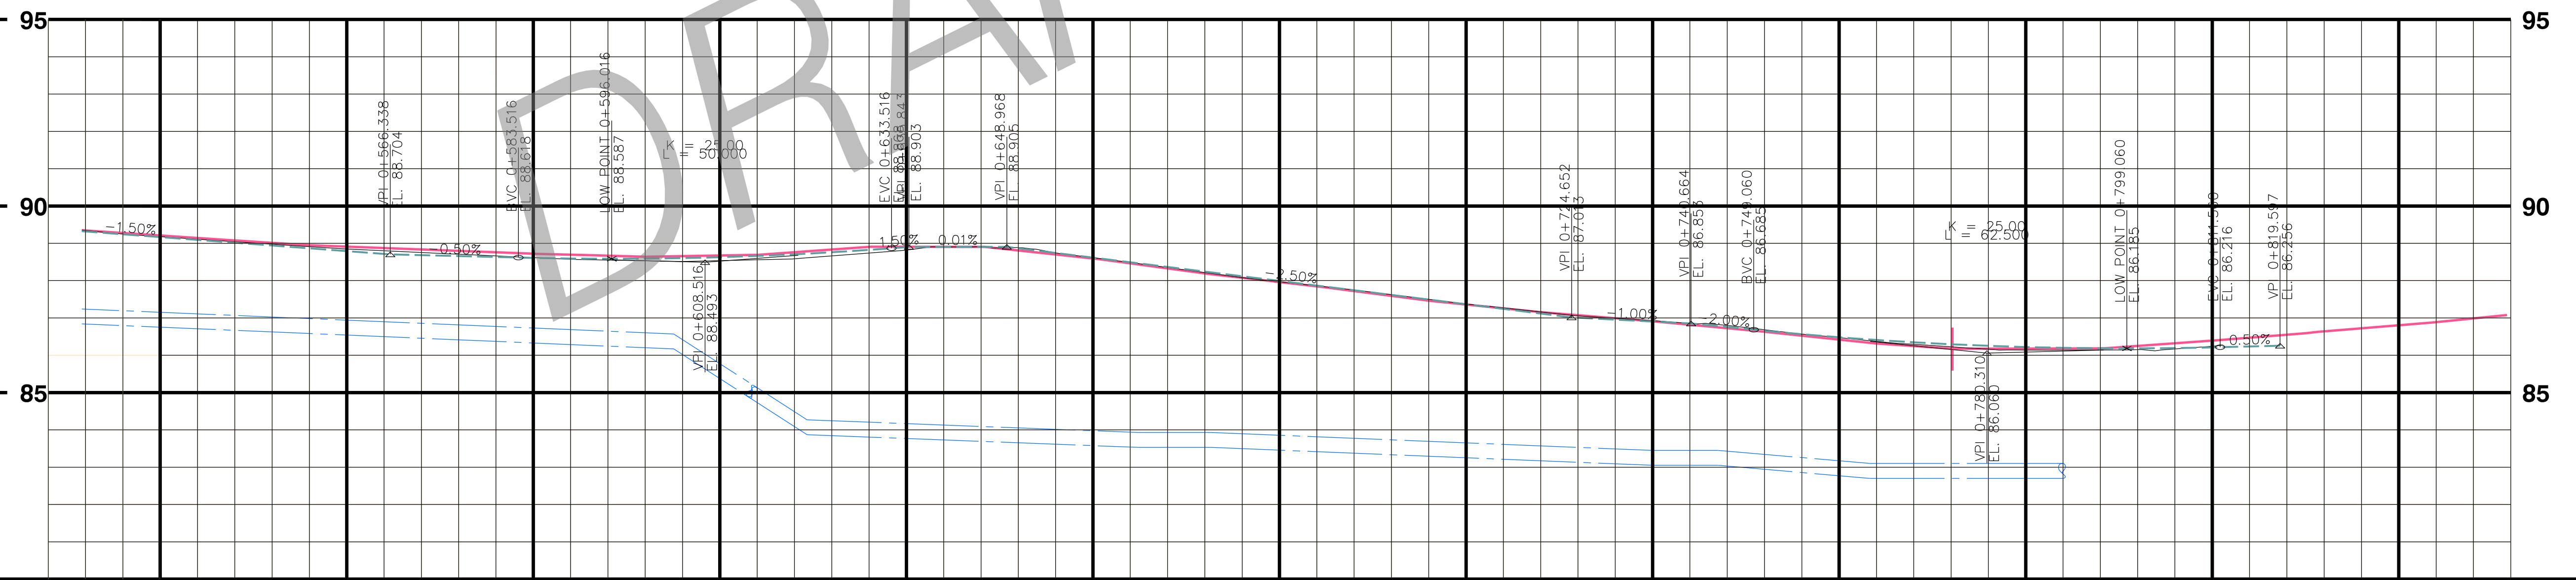

PROPOSED SANITARY SEWER	0+550	0+600	0+650	0+700	0+750	0+800	PROPOSED SANITARY SEWER
PROPOSED STORM SEWER							PROPOSED STORM SEWER
EXISTING C OF ROAD PROFILE ELEVATIONS							EXISTING C OF ROAD PROFILE ELEVATIONS
EXISTING C OF ROAD ALLOWANCE CHAINAGE							EXISTING C OF ROAD ALLOWANCE CHAINAGE

No.	REVISIONS	INITIAL	DATE	DRAWN BY: N.H.	DATE: JANUARY 11, 2019

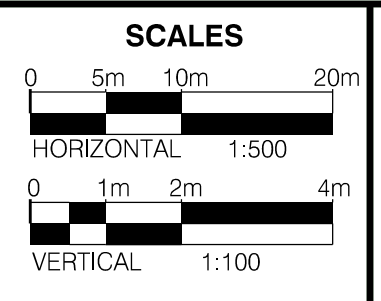


**CITY OF HAMILTON**  
Public Works Department

**BARTON STREET**  
Schedule "C" Municipal Class EA  
From : Highway 8  
To : South Service Road

# HIGHWAY 8

FILE No.	CONTRACT No. DRAWING No.	SHEET No.
DIMENSIONS SHOWN ON THIS PLAN ARE IN METRES UNLESS OTHERWISE NOTED		

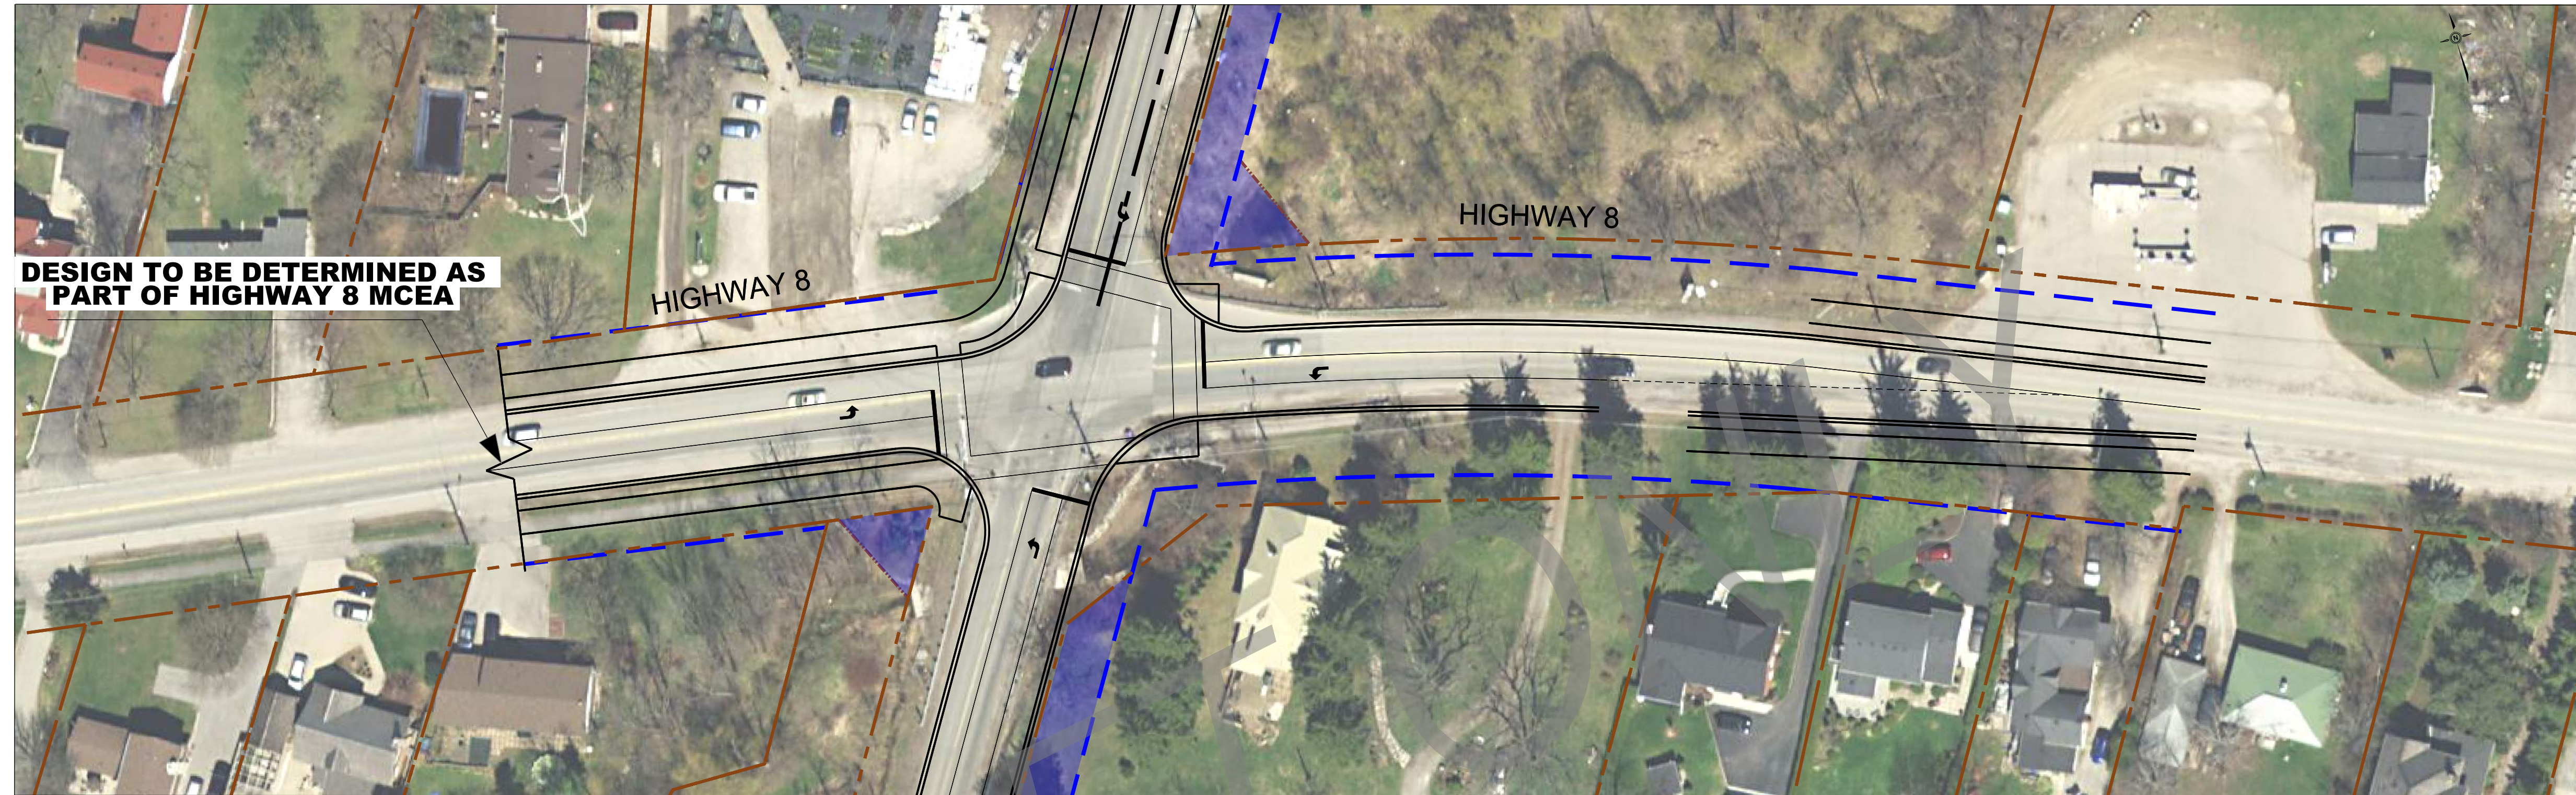


**PLAN LEGEND**

--- ULTIMATE (26.0m ROW FOR SOUTH OF FIFTY ROAD AND 30.0m ROW FOR NORTH OF FIFTY ROAD)


**PLAN NOTES**

- ROW LIMITS TO BE FURTHER REVIEWED AND REVISED.
- DRAFT FOR DISCUSSION PURPOSES ONLY

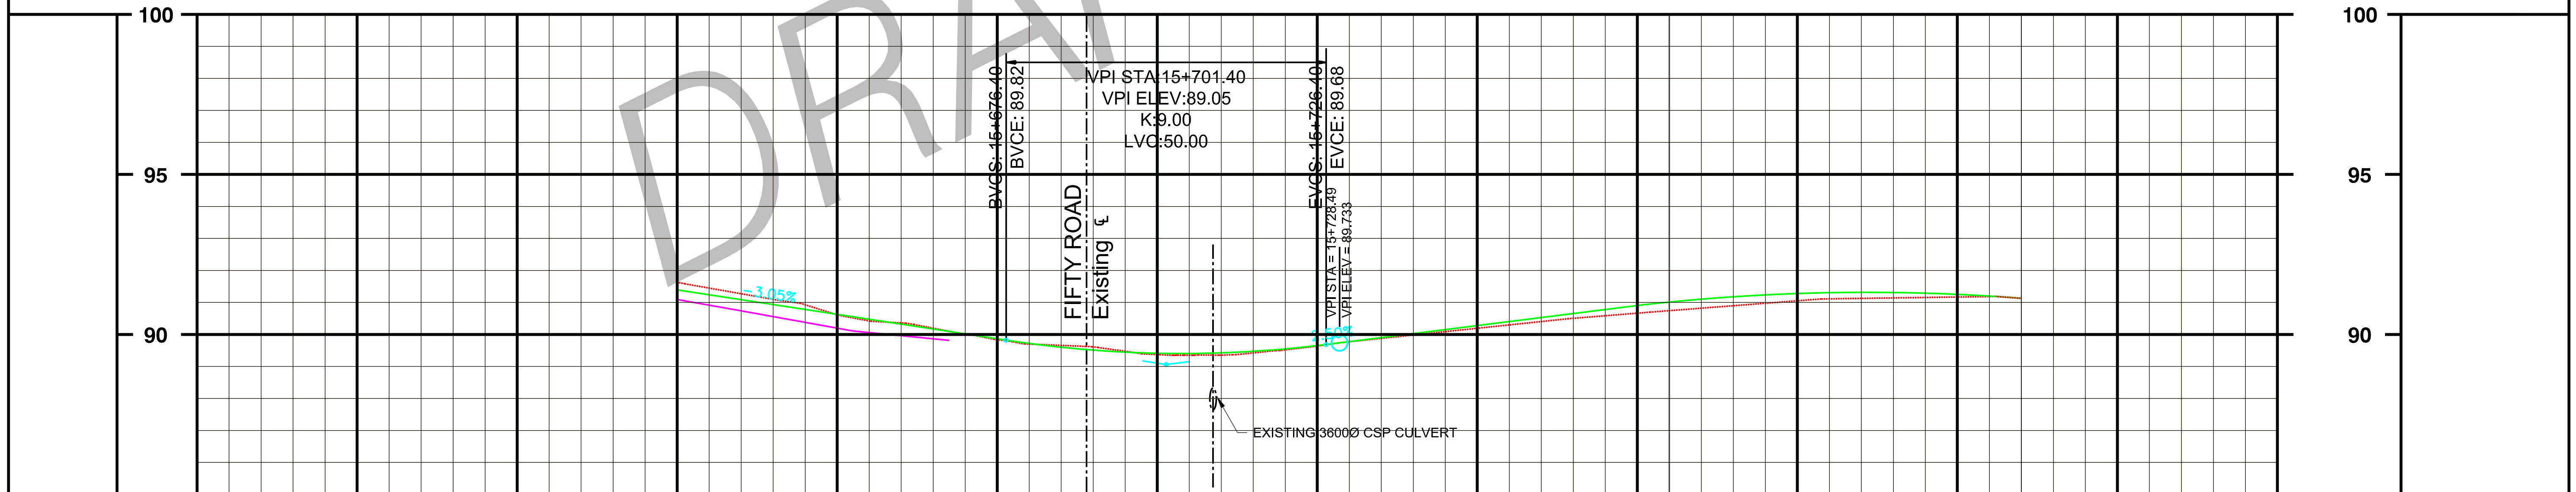

EXISTING C OF ROAD ALLOWANCE CHAINAGE	15+600	15+650	15+700	15+750	15+800	15+850	EXISTING C OF ROAD ALLOWANCE CHAINAGE
PROPOSED STORM SEWER							PROPOSED STORM SEWER
EXISTING C OF ROAD PROFILE ELEVATIONS							EXISTING C OF ROAD PROFILE ELEVATIONS
PROPOSED SANITARY SEWER							PROPOSED SANITARY SEWER

No.	REVISIONS	INITIAL	DATE	DRAWN BY: N.H.	DATE: JANUARY 11, 2019

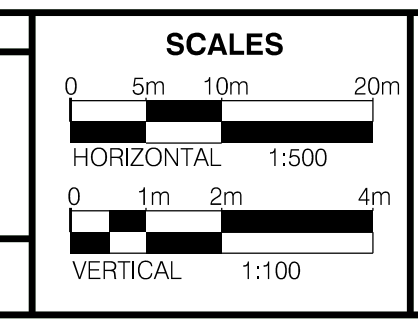

**CITY OF HAMILTON**  
Public Works Department

**BARTON STREET**  
Schedule "C" Municipal Class EA  
From : Highway 8  
To : South Service Road