



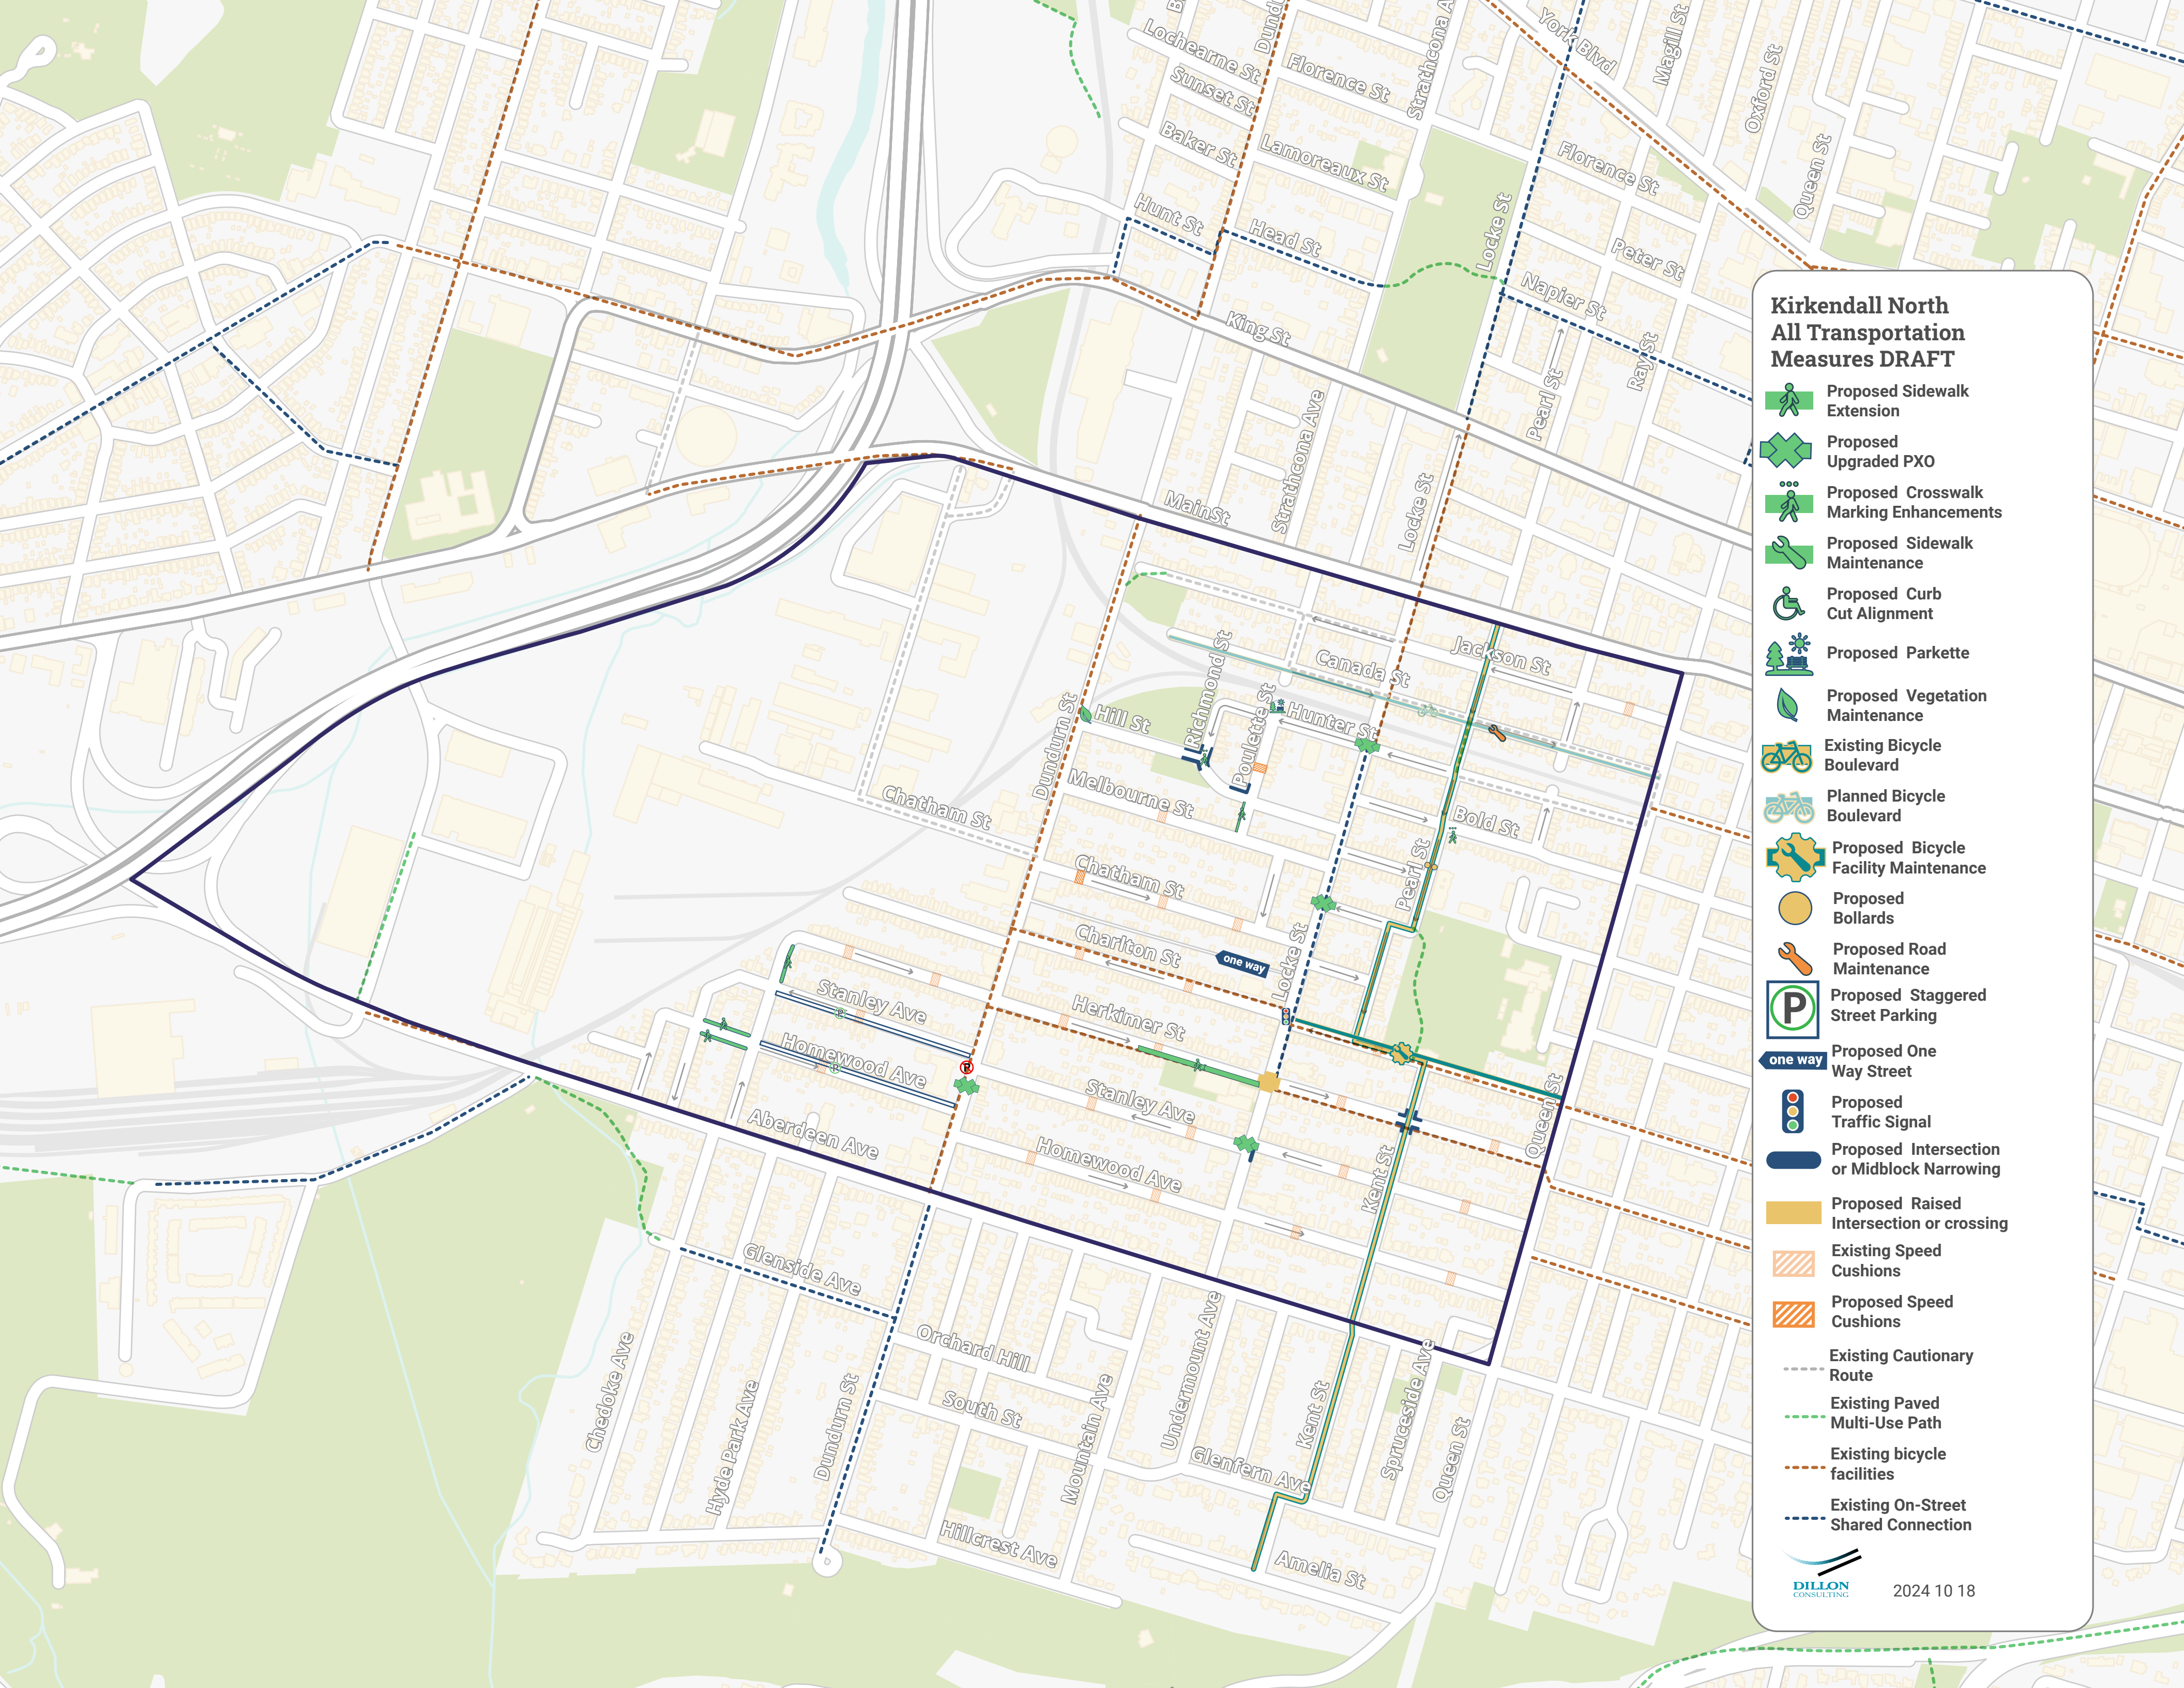
Strathcona
All Transportation
Measures DRAFT


-  Proposed Sidewalk Extension
-  Planned Sidewalk Extension
-  Proposed Crosswalk Marking Enhancements
-  Proposed Curb Cut Alignment
-  Proposed Sidewalk Maintenance
-  Existing Bicycle Boulevard
-  Proposed Bicycle Boulevard
-  Planned Bicycle Boulevard
-  Proposed Bicycle Facility Maintenance
-  Road Maintenance
-  Proposed Stop Bar Markings
-  Proposed Staggered Street Parking
-  Proposed Intersection or Midblock Narrowing
-  Planned Intersection or Midblock Narrowing
-  Proposed Traffic Bollard
-  Existing Raised Intersection or crosswalk
-  Proposed Raised Intersection or crosswalk
-  Planned Raised Intersection or crosswalk
-  Existing Speed Cushions
-  Proposed Speed Cushions
-  Proposed Road Closure
-  Existing Cautionary Route
-  Existing Paved Multi-Use Path
-  Existing bicycle facilities
-  Existing On-Street Shared Connection

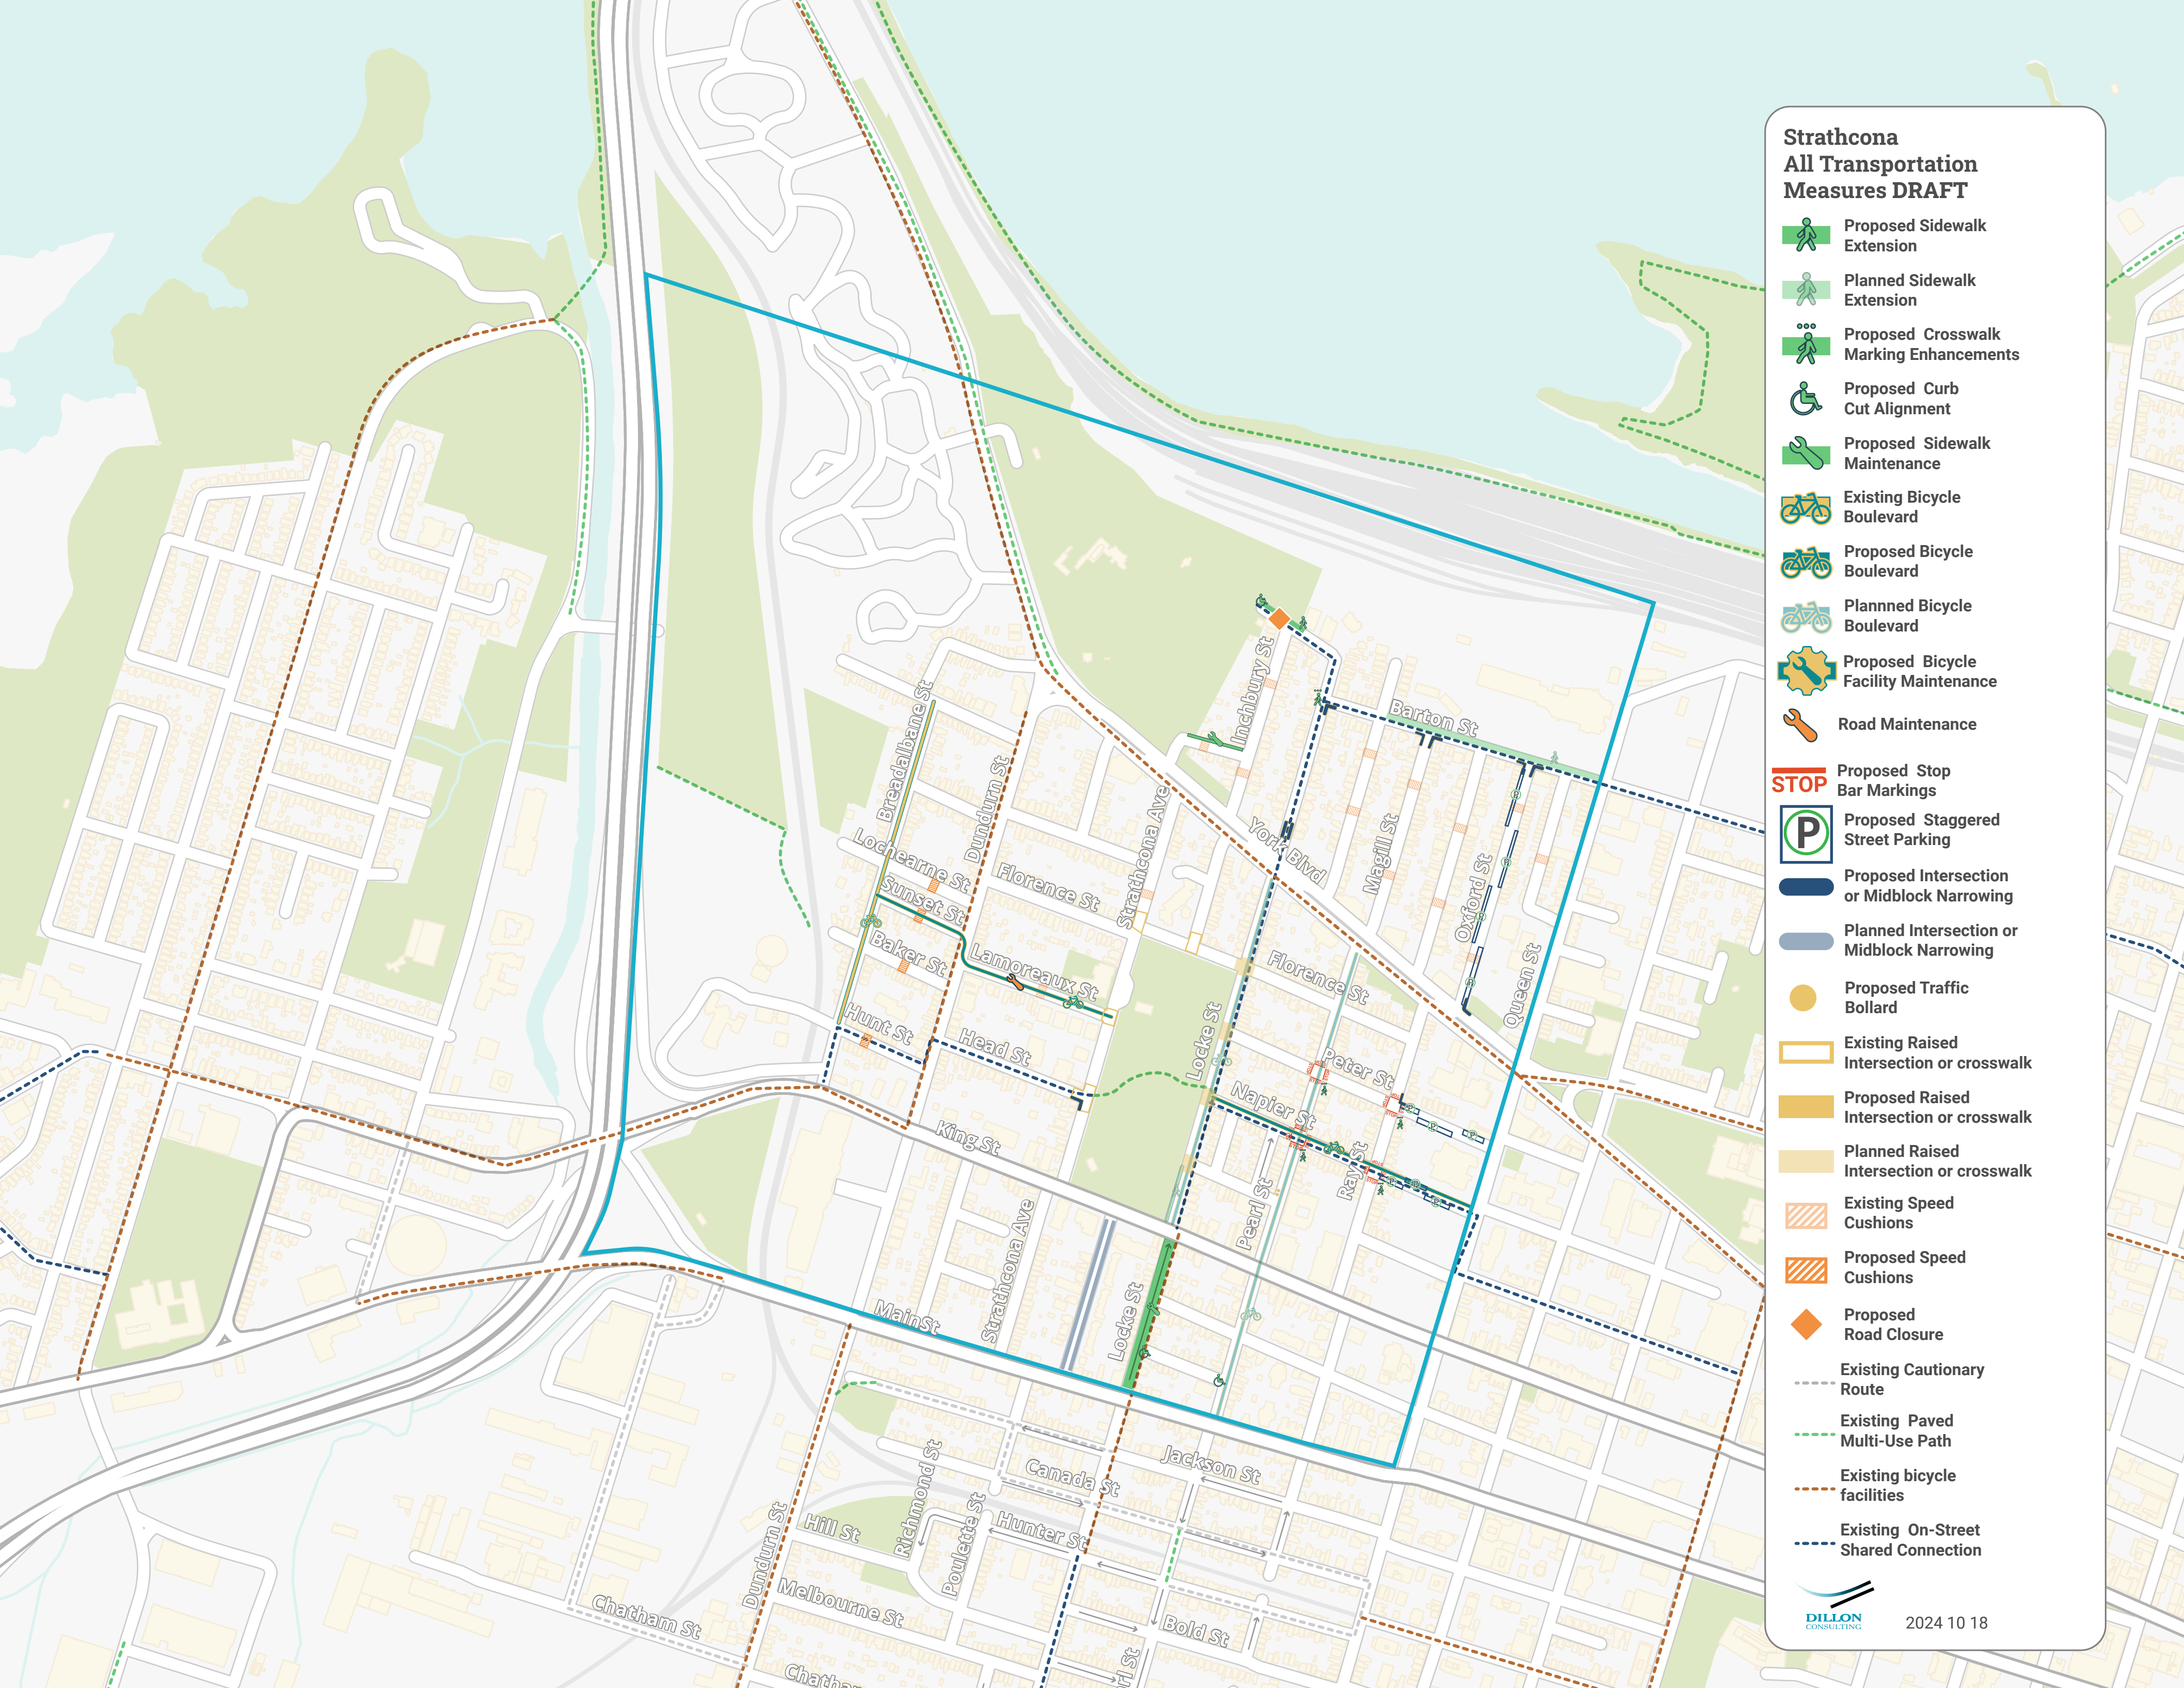







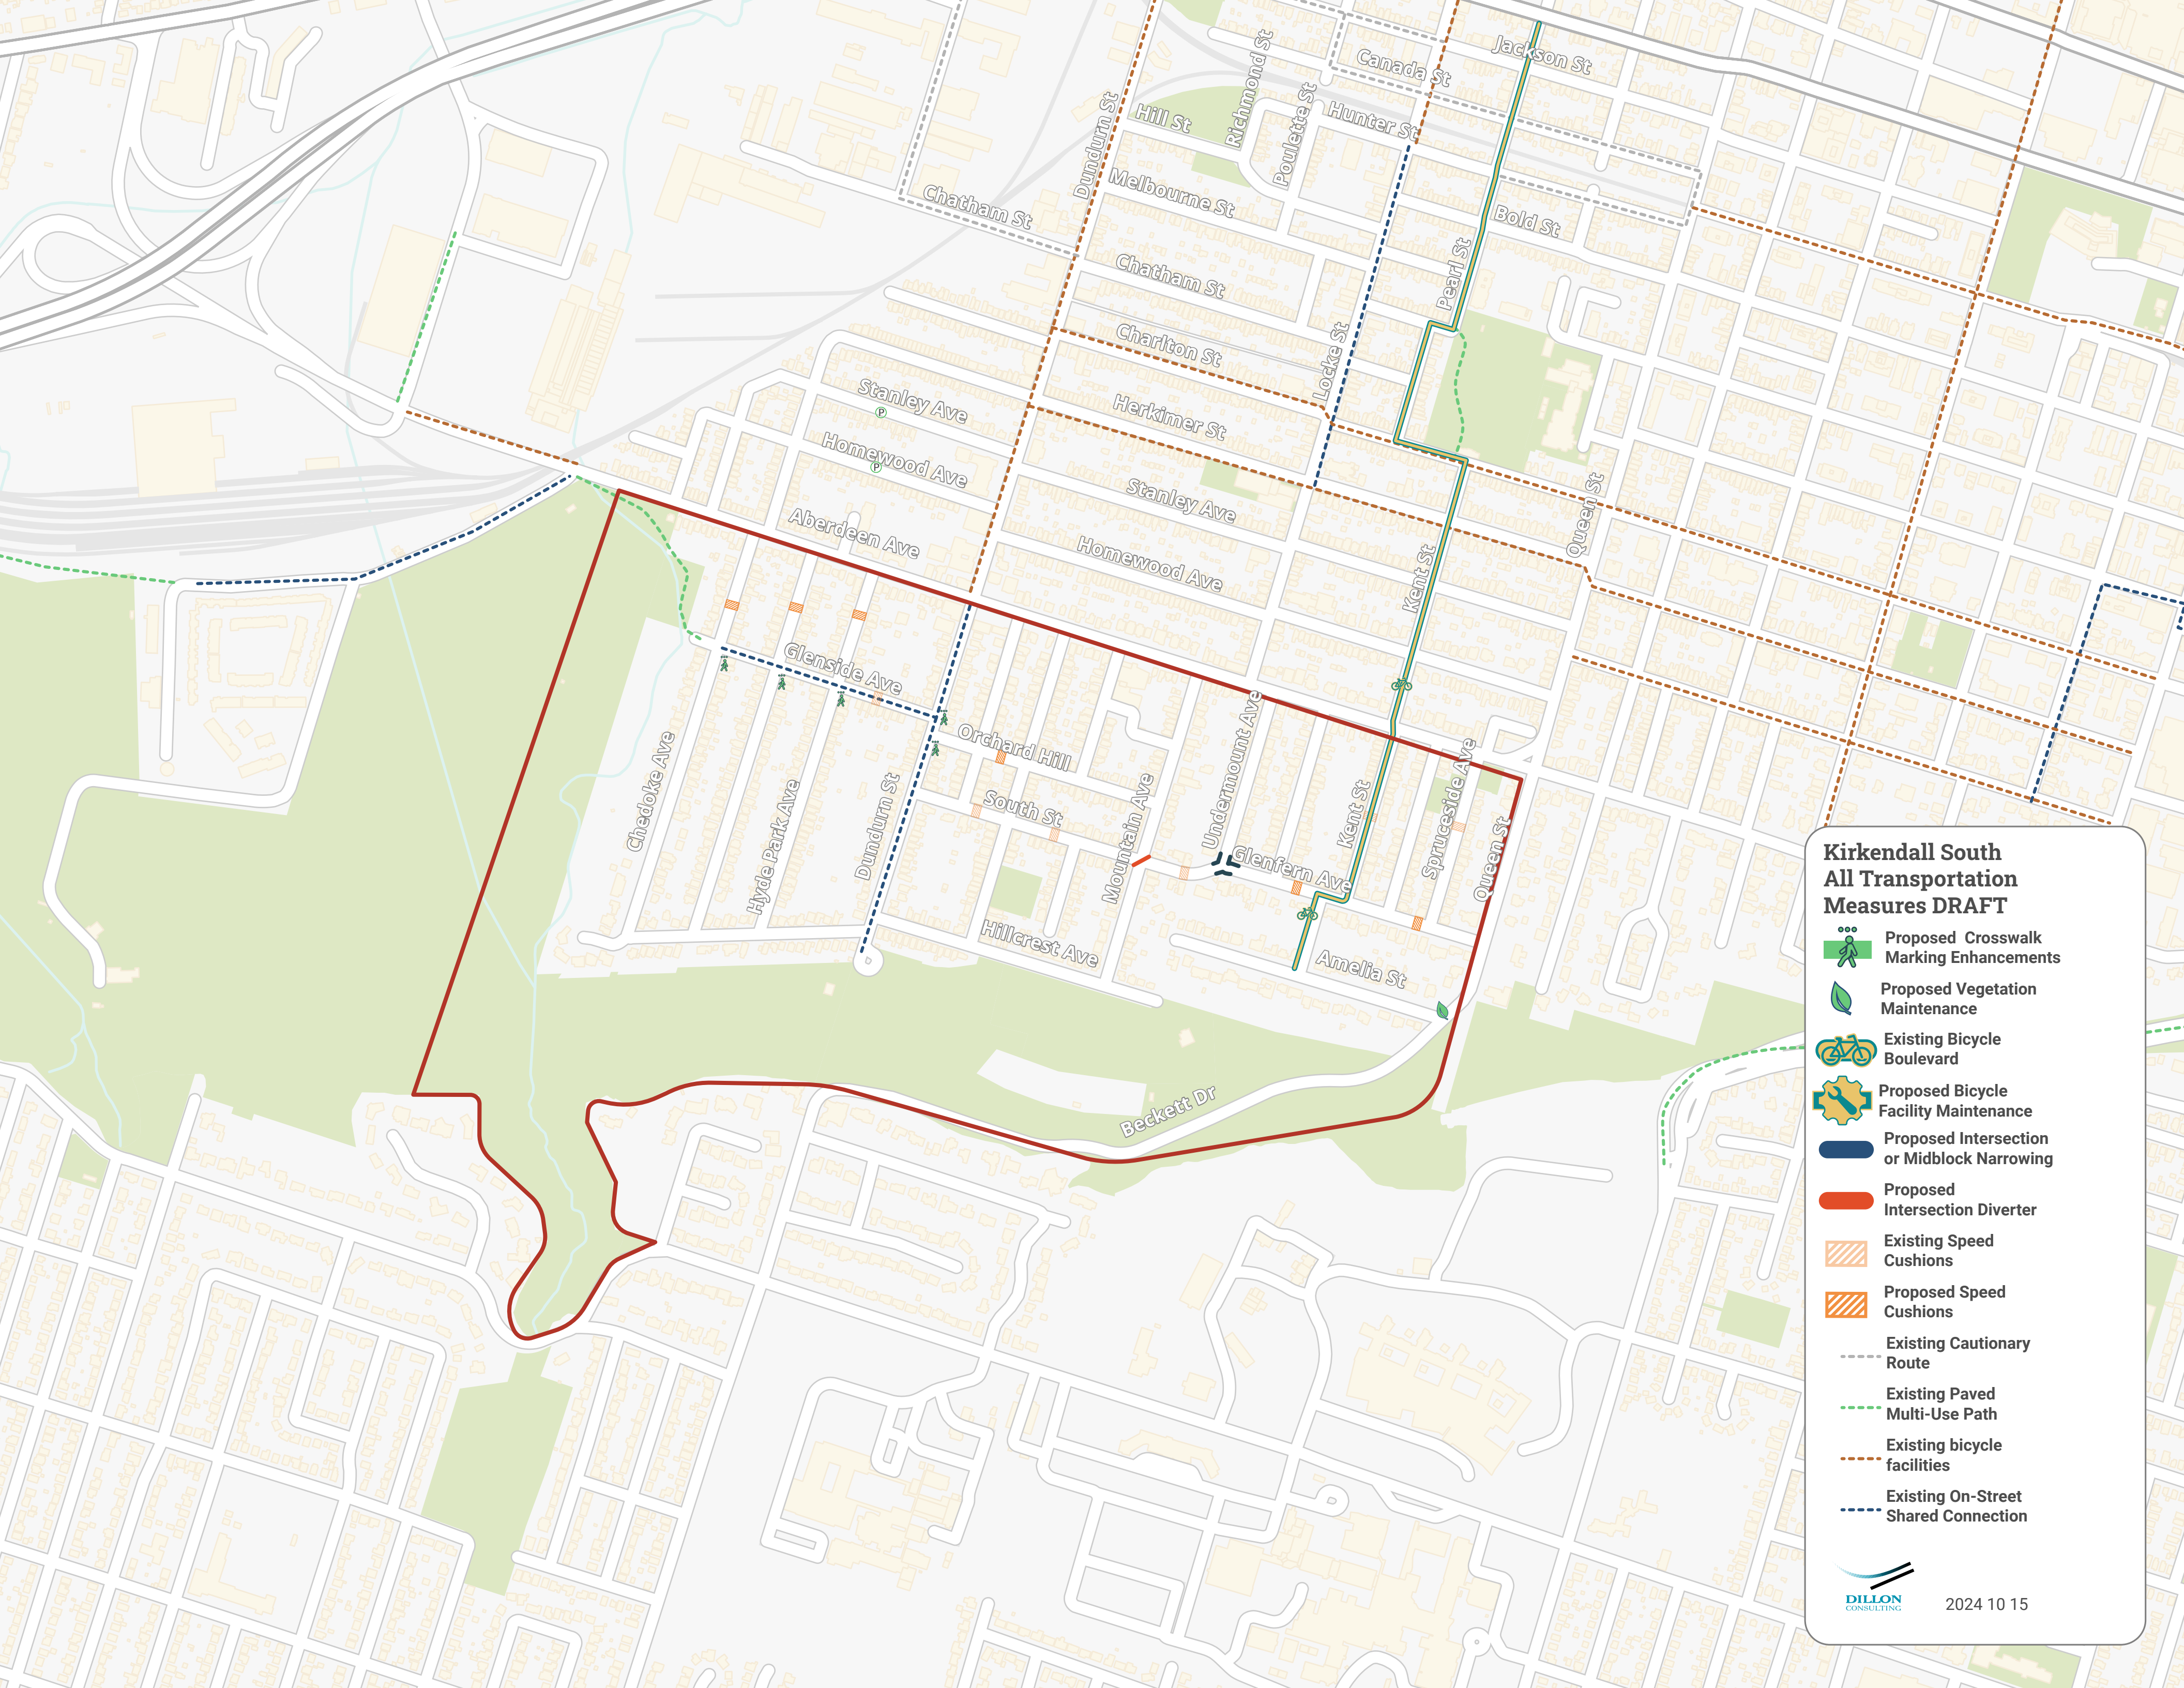





Kirkendall North All Transportation Measures DRAFT


-  Proposed Sidewalk Extension
-  Proposed Upgraded PXC
-  Proposed Crosswalk Marking Enhancements
-  Proposed Sidewalk Maintenance
-  Proposed Curb Cut Alignment
-  Proposed Parkette
-  Proposed Vegetation Maintenance
-  Existing Bicycle Boulevard
-  Planned Bicycle Boulevard
-  Proposed Bicycle Facility Maintenance
-  Proposed Bollards
-  Proposed Road Maintenance
-  Proposed Staggered Street Parking
-  Proposed One Way Street
-  Proposed Traffic Signal
-  Proposed Intersection or Midblock Narrowing
-  Proposed Raised Intersection or crossing
-  Existing Speed Cushions
-  Proposed Speed Cushions
-  Existing Cautionary Route
-  Existing Paved Multi-Use Path
-  Existing bicycle facilities
-  Existing On-Street Shared Connection





Kirkendall South All Transportation Measures DRAFT

-  Proposed Crosswalk Marking Enhancements
-  Proposed Vegetation Maintenance
-  Existing Bicycle Boulevard
-  Proposed Bicycle Facility Maintenance
-  Proposed Intersection or Midblock Narrowing
-  Proposed Intersection Diverter
-  Existing Speed Cushions
-  Proposed Speed Cushions
-  Existing Cautionary Route
-  Existing Paved Multi-Use Path
-  Existing bicycle facilities
-  Existing On-Street Shared Connection


2024 10 15