


AT GLANCASTER ROAD

	PROPOSED CURB	
	PROPOSED SIDEWALK	
	PROPOSED MULTI-USE PATH	
· · ·	PROPOSED LID	
• • •	PROPOSED DITCH	
	EXISTING PROPERTY LINE	
	PROPOSED PROPERTY LINE	
	PROPOSED PROPERTY AREA	

SCALE: 1:200 PAPER SIZE: 24 x 50 DATE: December 4, 2024

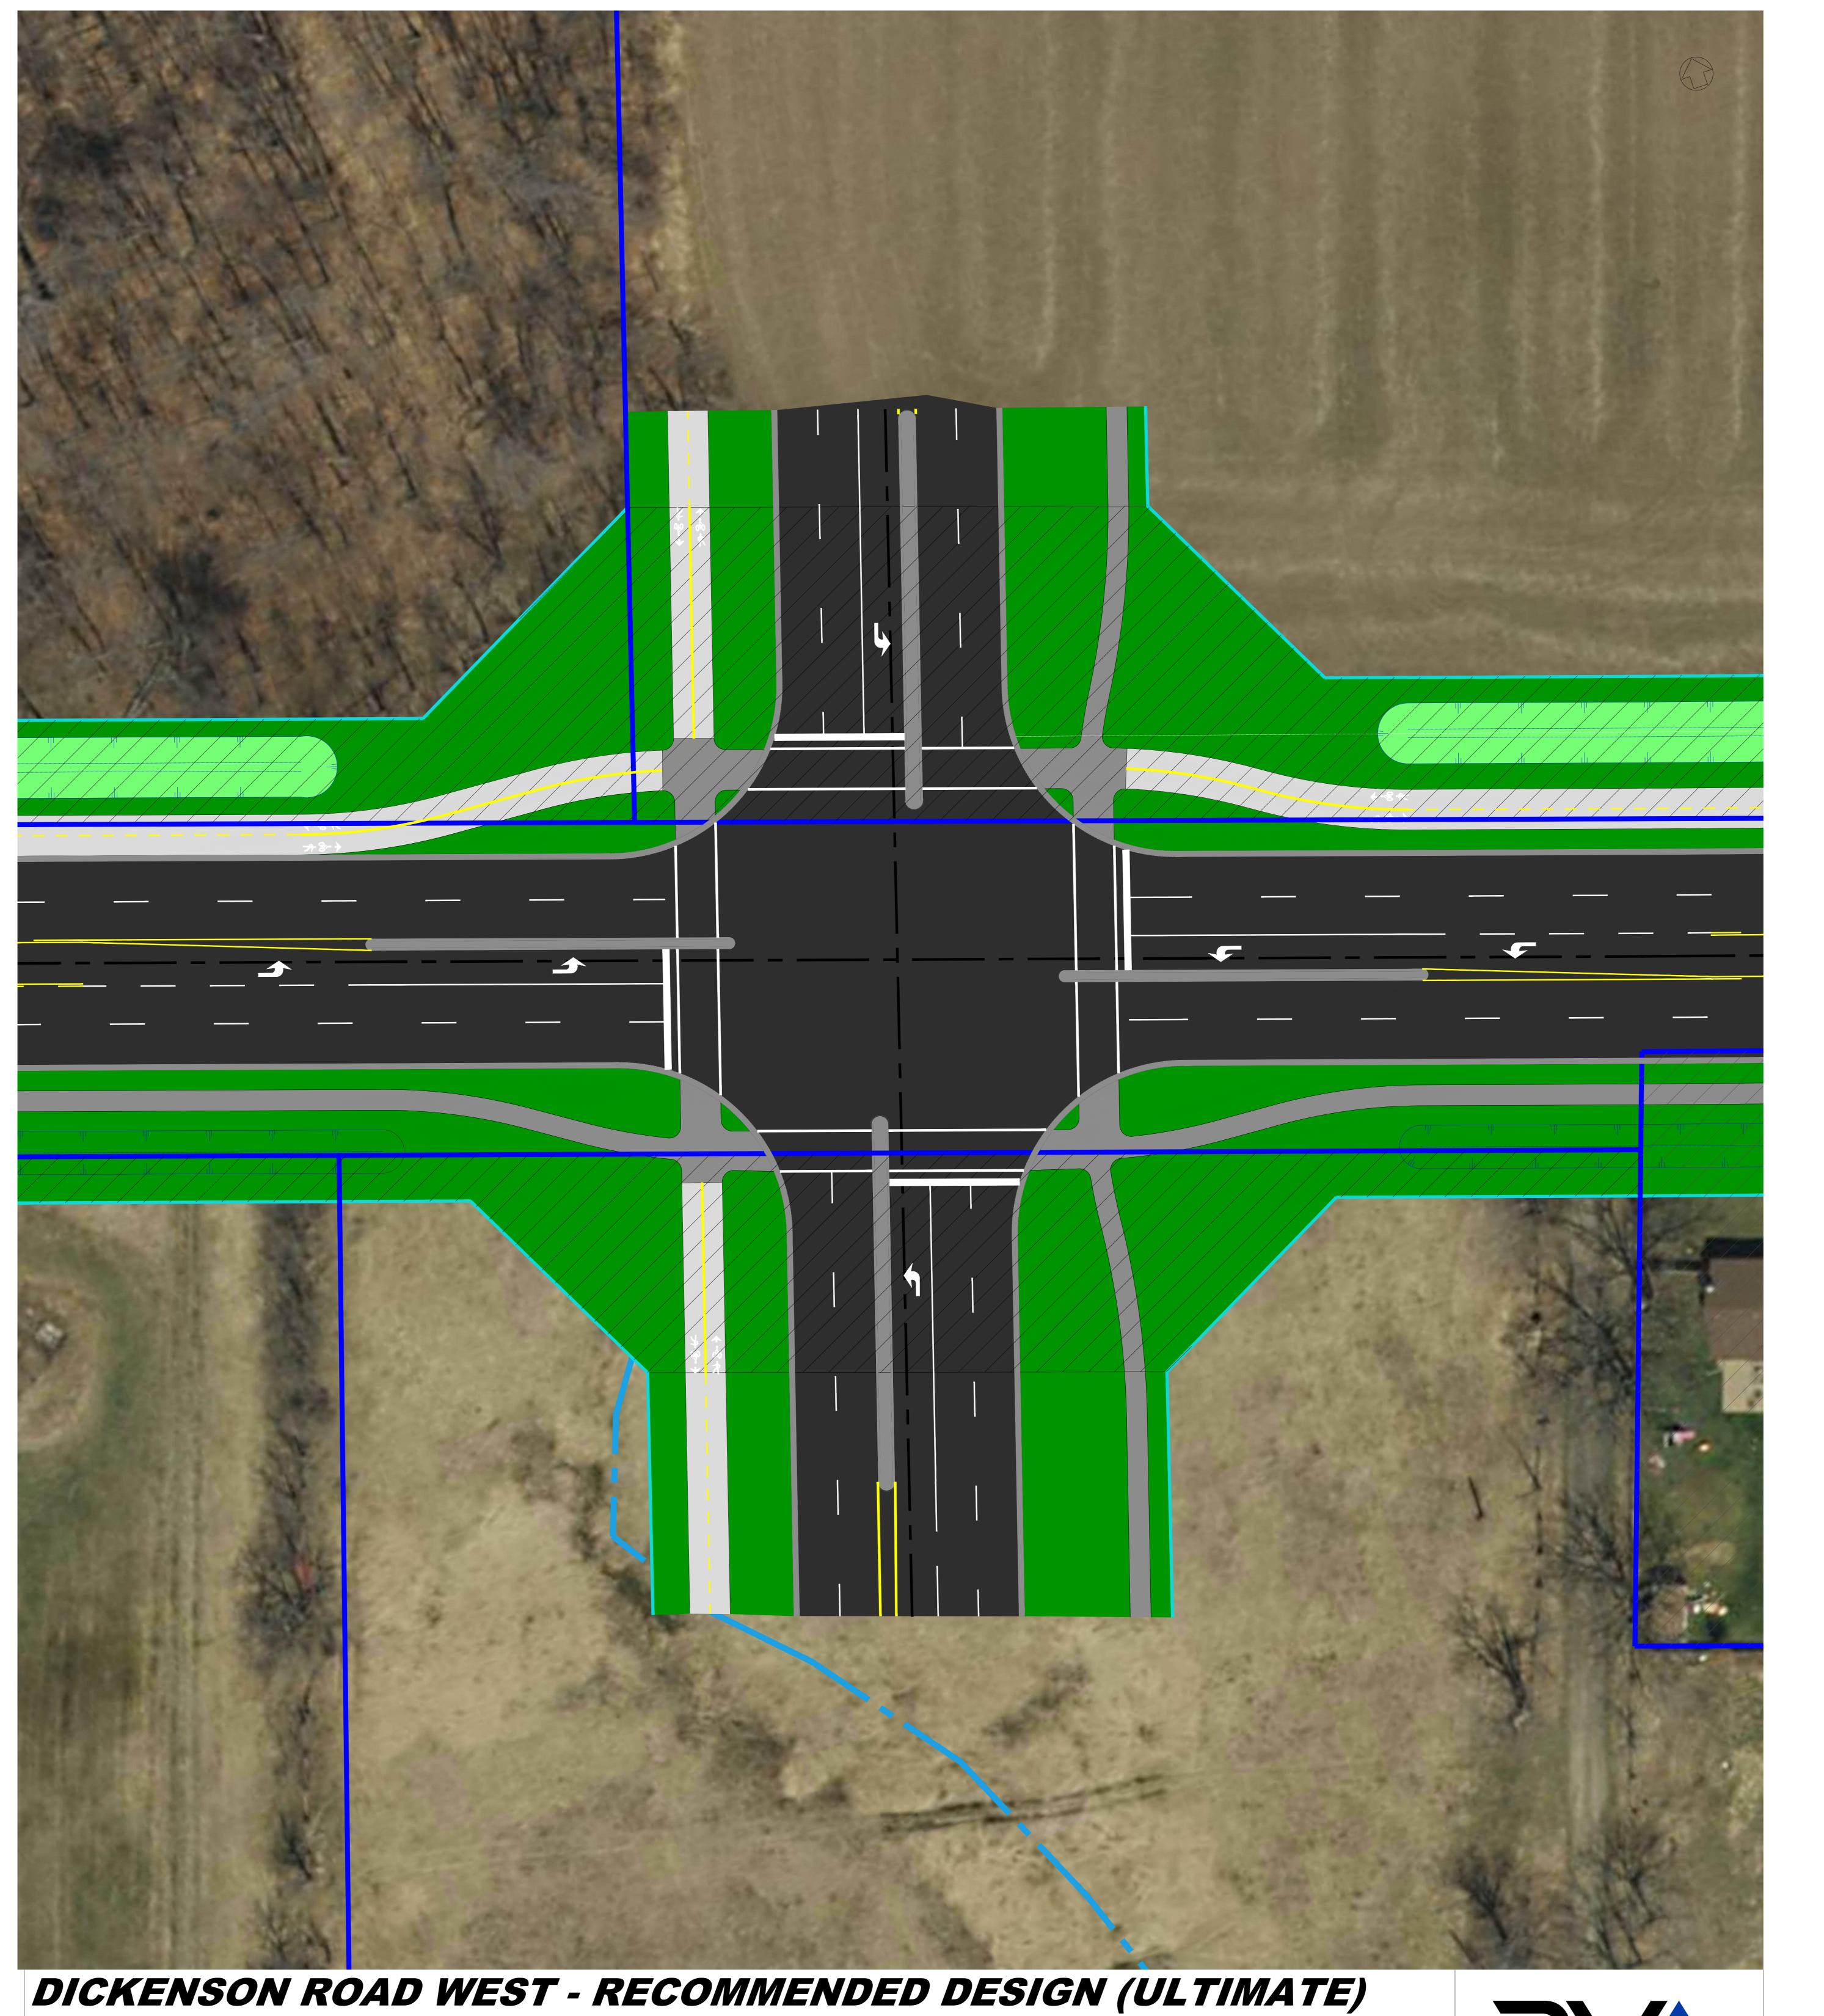




AT GARTH STREET

SCALE: 1:200 PAPER SIZE: 24 x 50 DATE: December 4, 2024



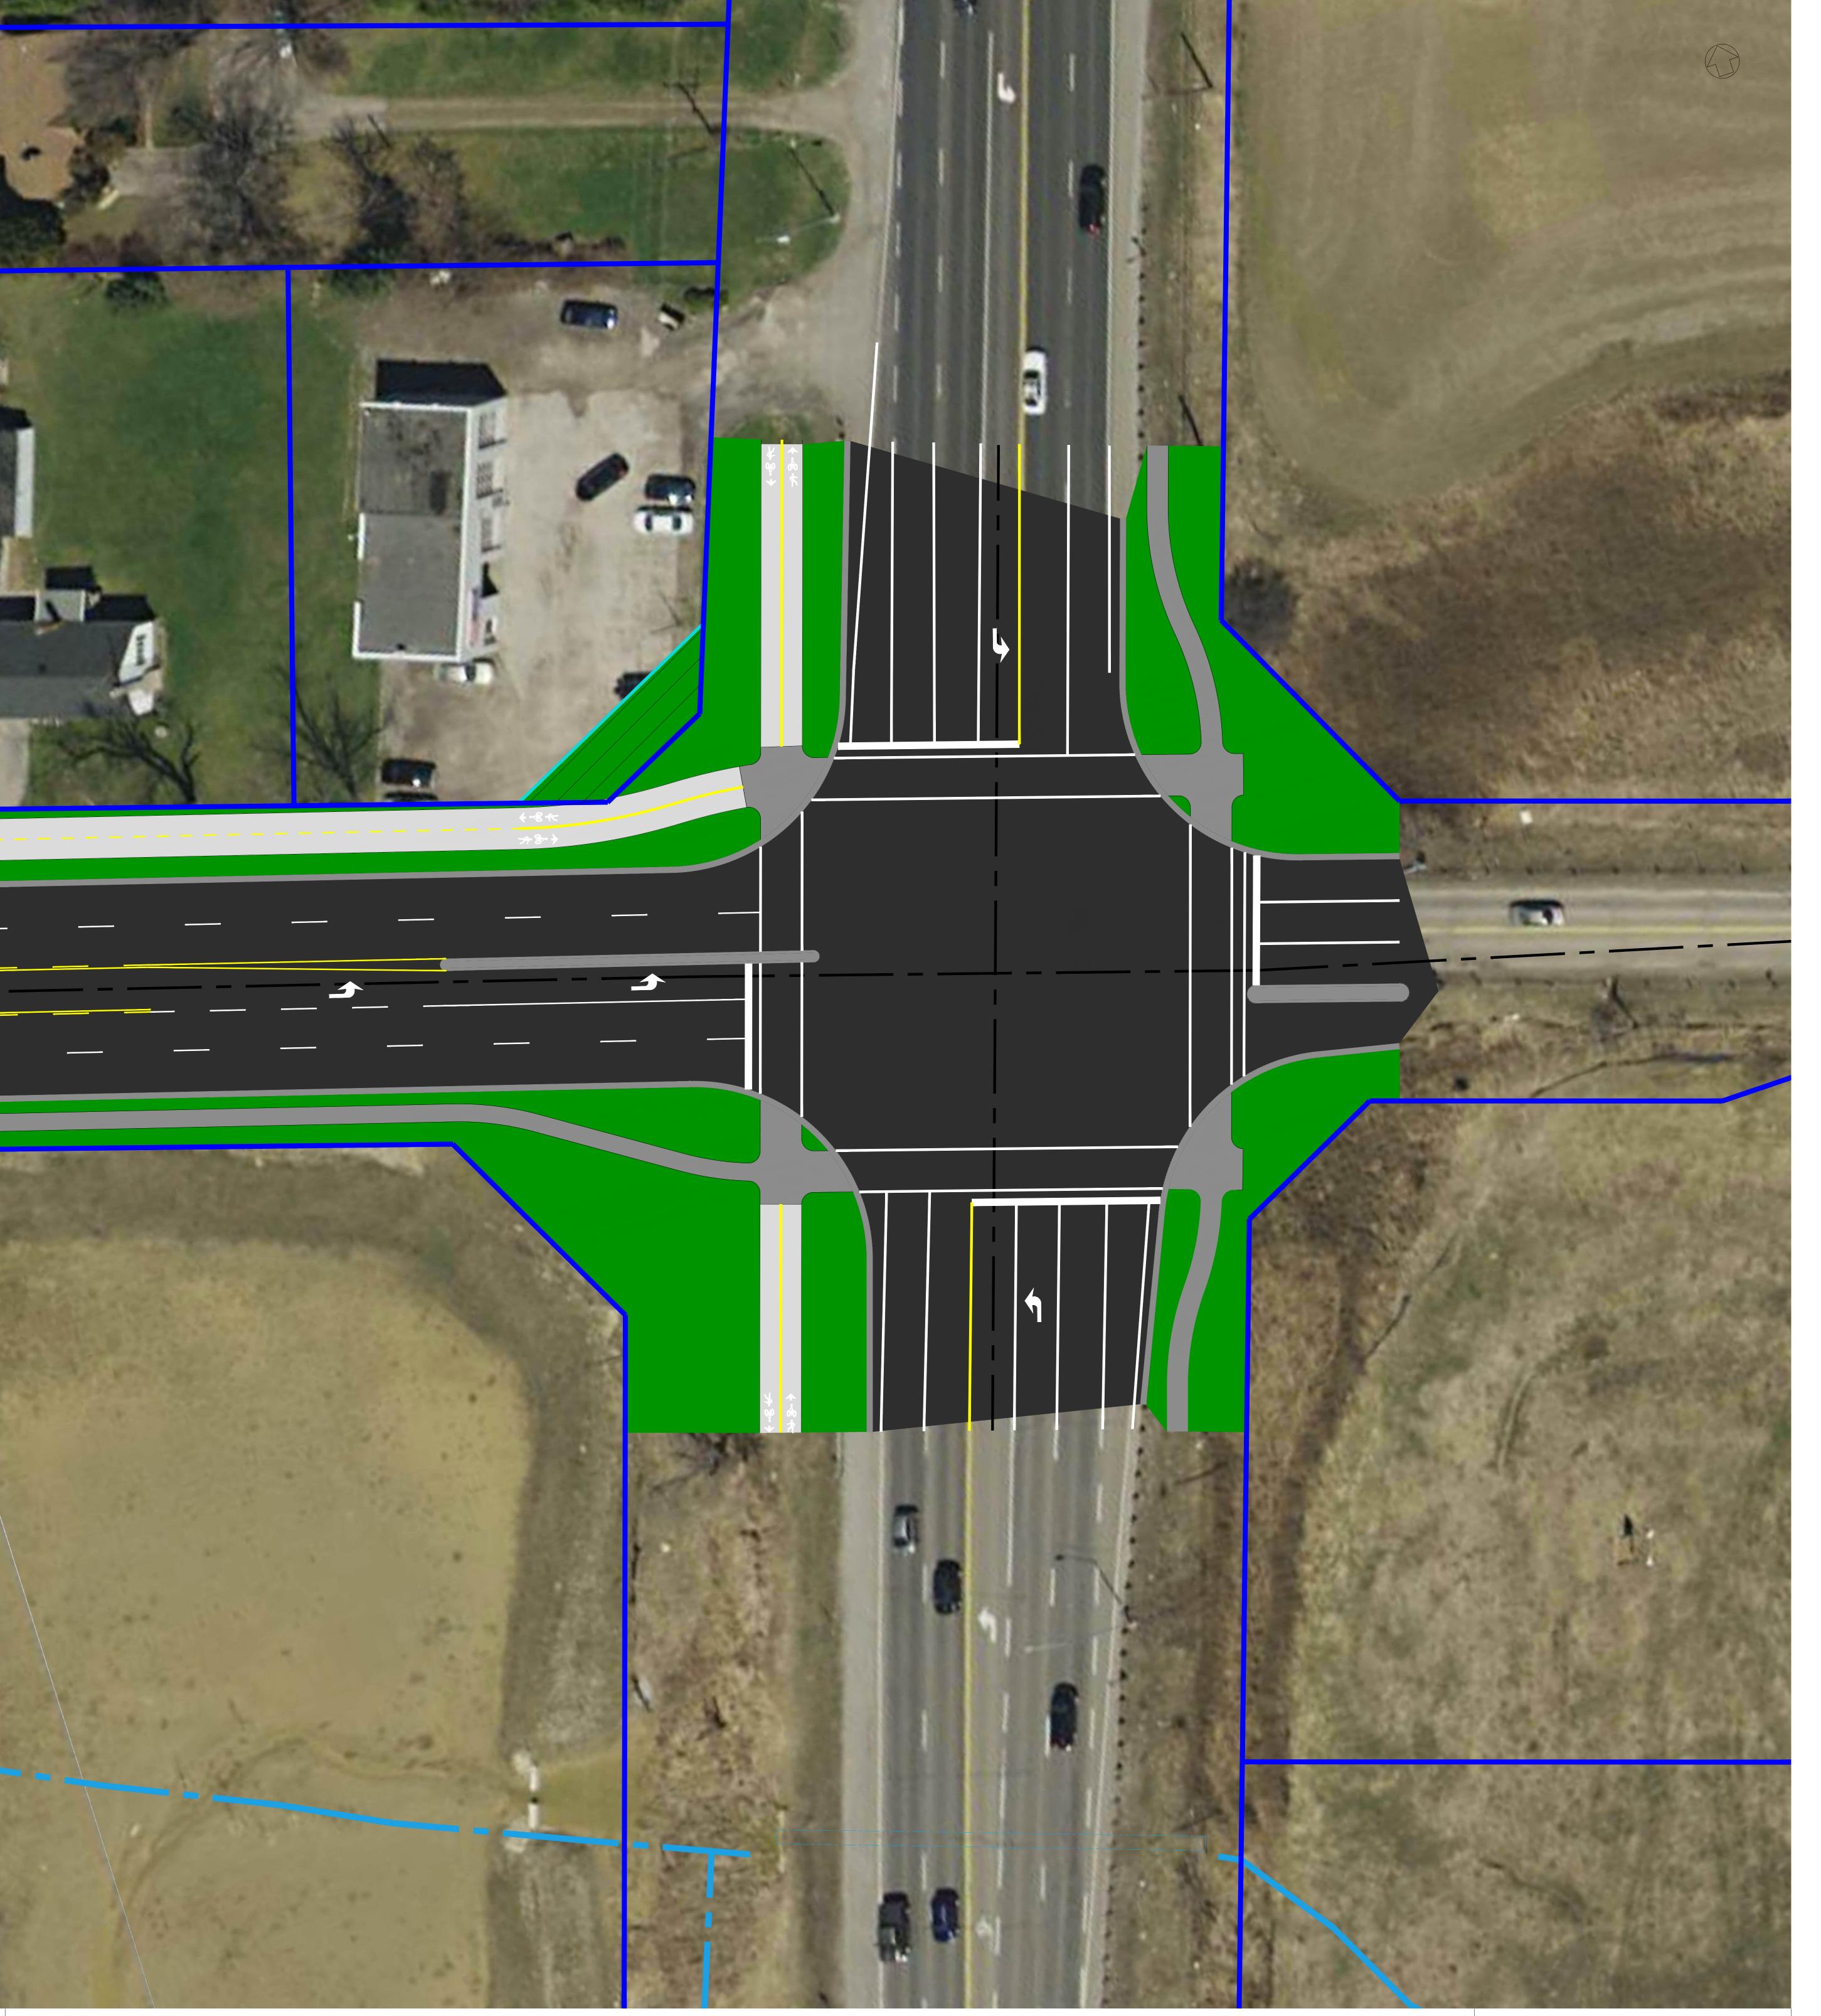

DICKENSON ROAD WEST - RECOMMENDED DESIGN (ULTIMATE) AT UPPER JAMES STREET *SCALE: 1:200 PAPER SIZE: 24 x 50*



DATE: December 4, 2024