


KEY PLAN
N.T.S.

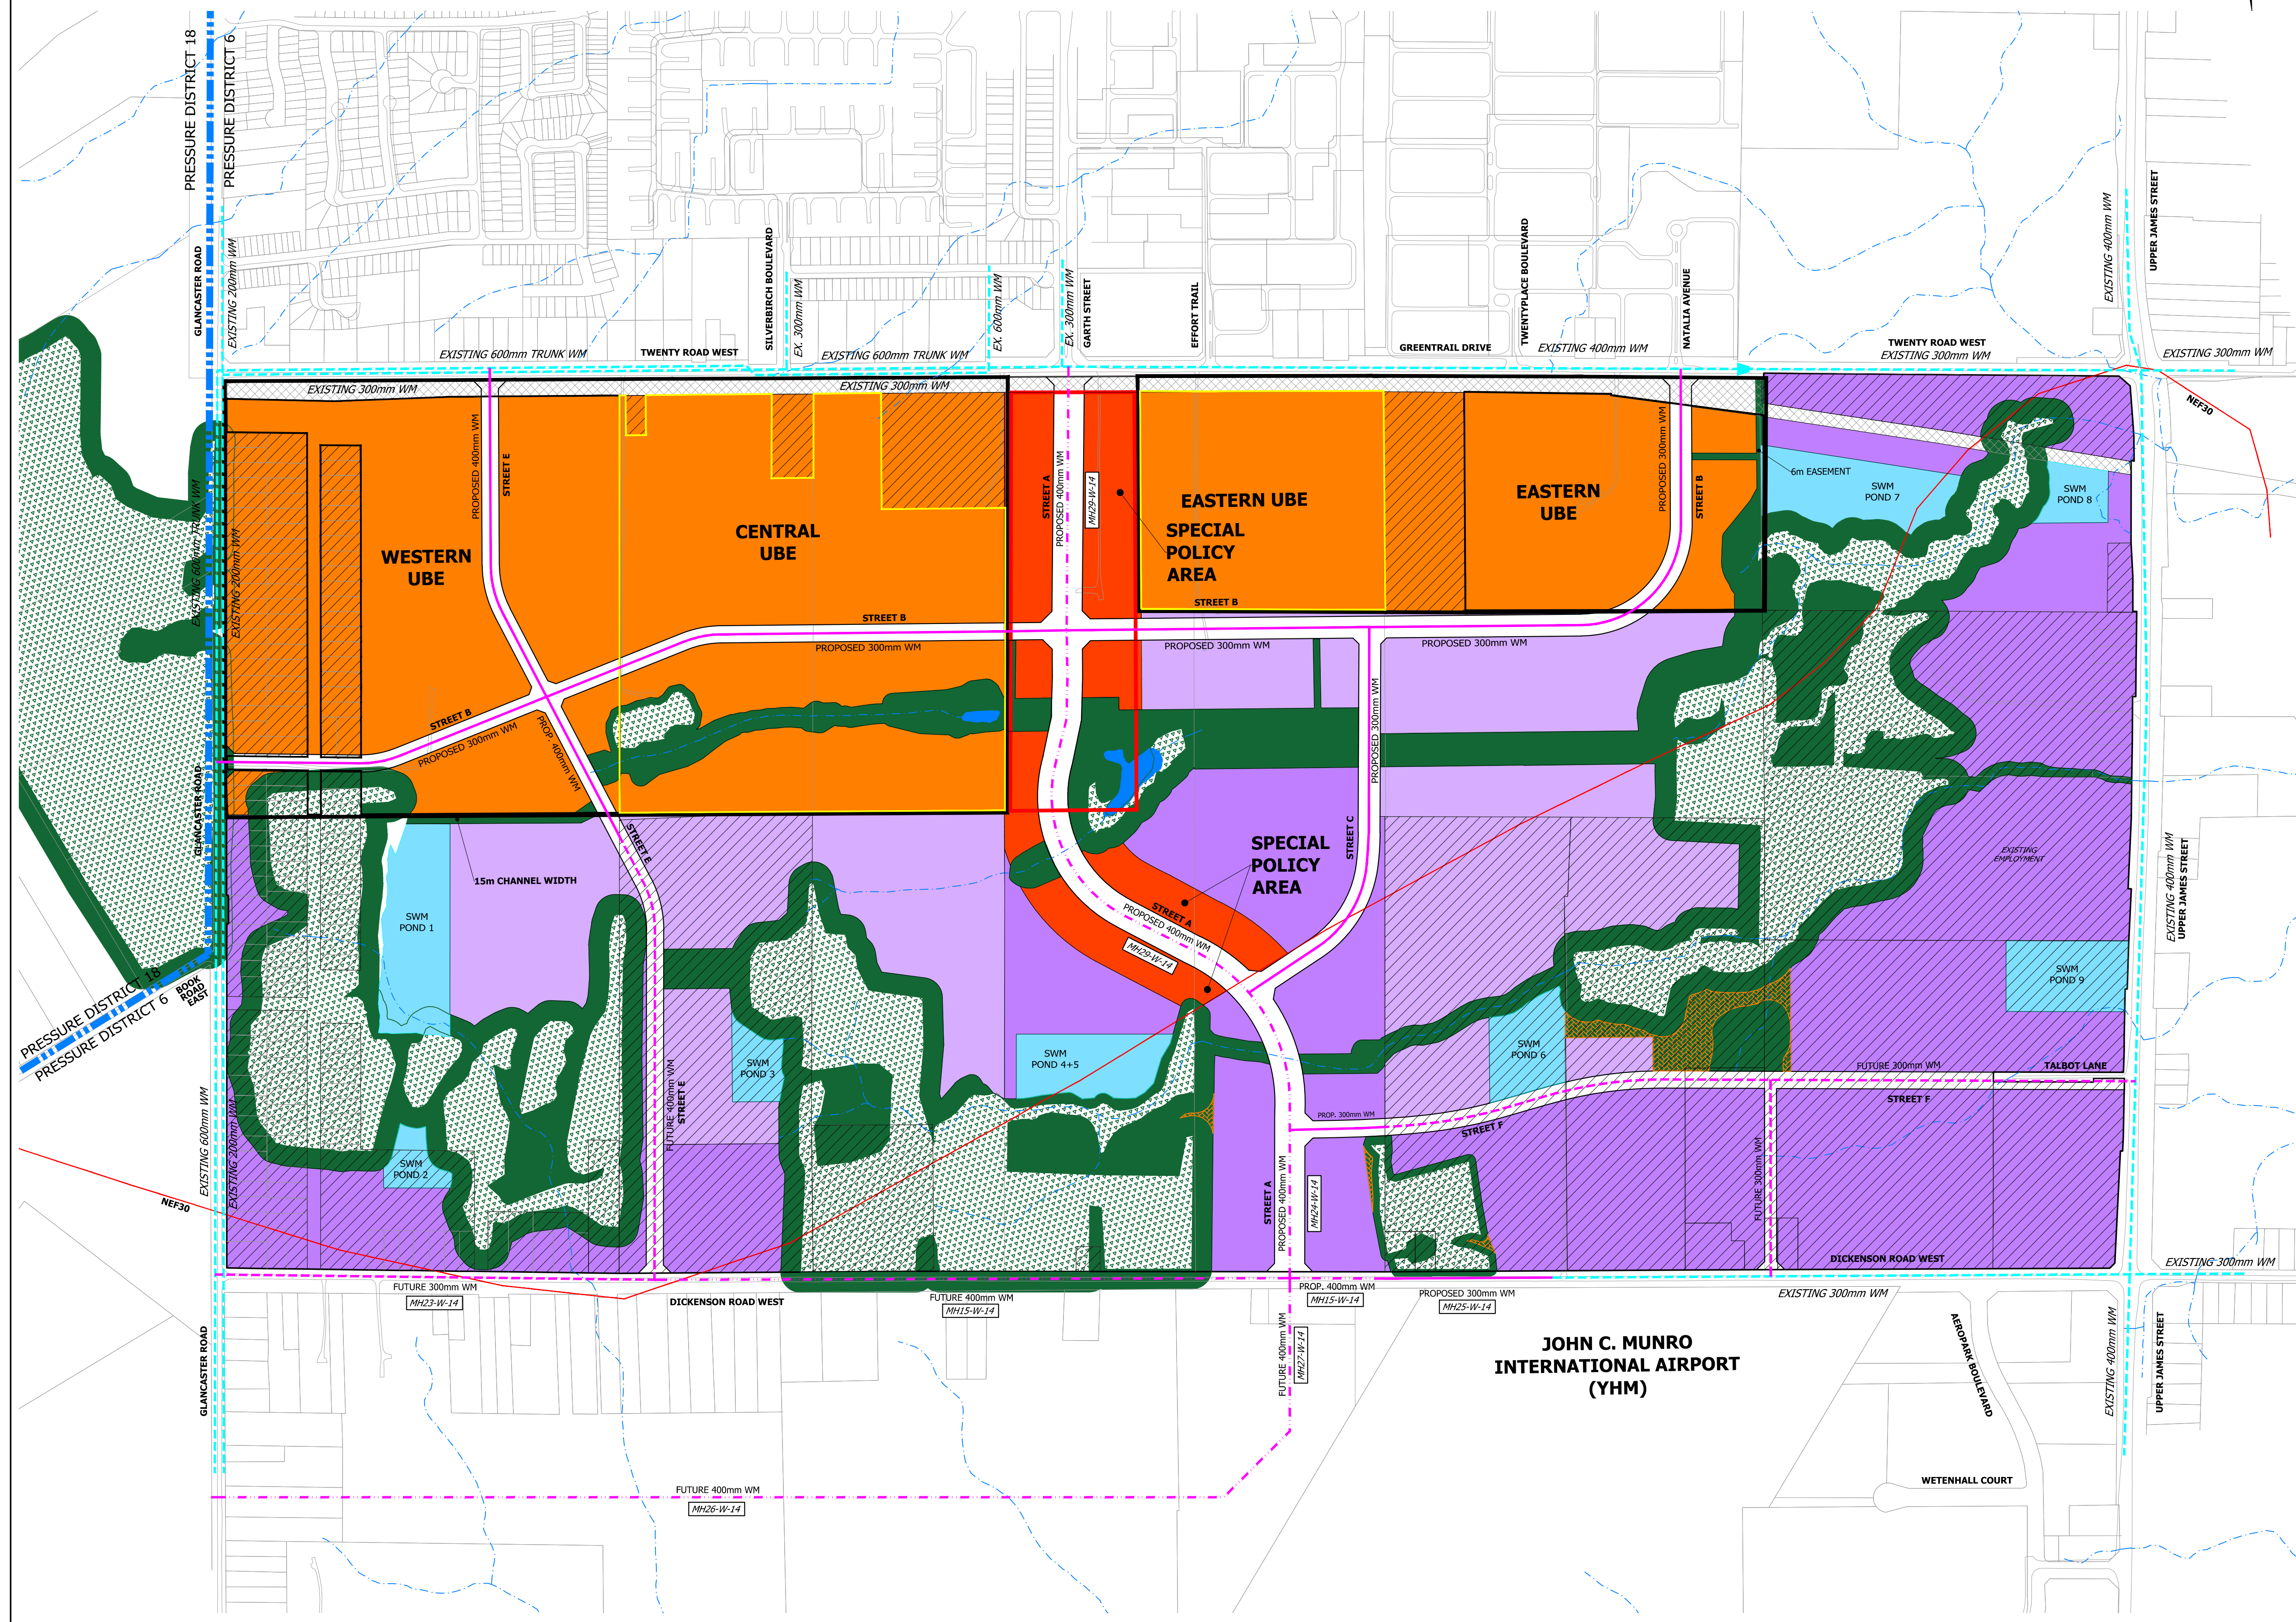

LEGEND

- EXISTING WATERCOURSE
- EXISTING WATERMAIN
- PROPOSED WATERMAIN
- PROPOSED DC WATERMAIN AND PROJECT ID
- FUTURE WATERMAIN
- PRESSURE DISTRICT BOUNDARY
- EXISTING HYDRO CORRIDOR
- PROPERTY BOUNDARIES
- NON-PARTICIPATING LAND OWNERS
- RESIDENTIAL LANDS @ 175 persons/hectare (MIX OF TOWNHOUSES, LOW RISE APARTMENTS) URBAN BOUNDARY EXPANSION (UBE)
- MIXED USE LANDS @ 125 persons/hectare
- AIRPORT LIGHT INDUSTRIAL (AEGL) @ 125 persons/hectare
- AIRPORT PRESTIGE BUSINESS (AEGL) @ 125 persons/hectare
- NATURAL OPEN SPACE
- NATURAL OPEN SPACE BUFFER
- WHITE BELT BOUNDARY
- SPECIAL POLICY AREA

UPPER WEST SIDE LANDOWNERS GROUP
UPPER WEST SIDE DRAFT PLAN OF INDUSTRIAL SUBDIVISION
CITY OF HAMILTON



WATER DISTRIBUTION PLAN

PROJECT No.:	17-556	DRAWING No.:	900
DATE:	JUNE, 2020		
SCALE:	1:5000		