

METRIC DISTANCES SHOWN ON THIS PLAN
ARE IN METRES AND CAN BE CONVERTED TO
FEET BY DIVIDING BY 0.3048

SCHEDULE

PART	LOT	CONCESSION	PIN No.	AREA	TRANSPEREE
1	PART OF 19	6	16962-0417	0.151 ha	THE REGIONAL MUNICIPALITY OF HAMILTON - WENTWORTH
2				0.061 ha	
3				9.1 m ²	
4				79.0 m ²	
5			16962-0457	2.8 m ²	THE CORPORATION OF THE CITY OF HAMILTON

PLAN 62R-14137

RECEIVED AND DEPOSITED

DATE 97/05/30

LAND REGISTRAR FOR THE LAND TITLES
DIVISION OF WENTWORTH (62)


I REQUIRE THIS PLAN TO BE DEPOSITED

UNDER THE LAND TITLES ACT


DATE May 15/1997

KIN M LAU O.L.S.
MANAGER OF SURVEYS

PLAN OF SURVEY
OF
**PART OF LOT 19
CONCESSION 6**
IN THE
GEOGRAPHIC TOWNSHIP OF BARTON
NOW IN THE
CITY OF HAMILTON
REGIONAL MUNICIPALITY OF HAMILTON-WENTWORTH
SCALE = 1:300
GORD McGUIRE ONTARIO LAND SURVEYOR
1997

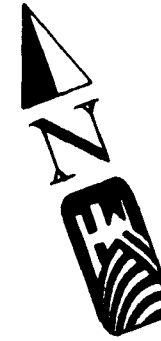

MONUMENT
077820332

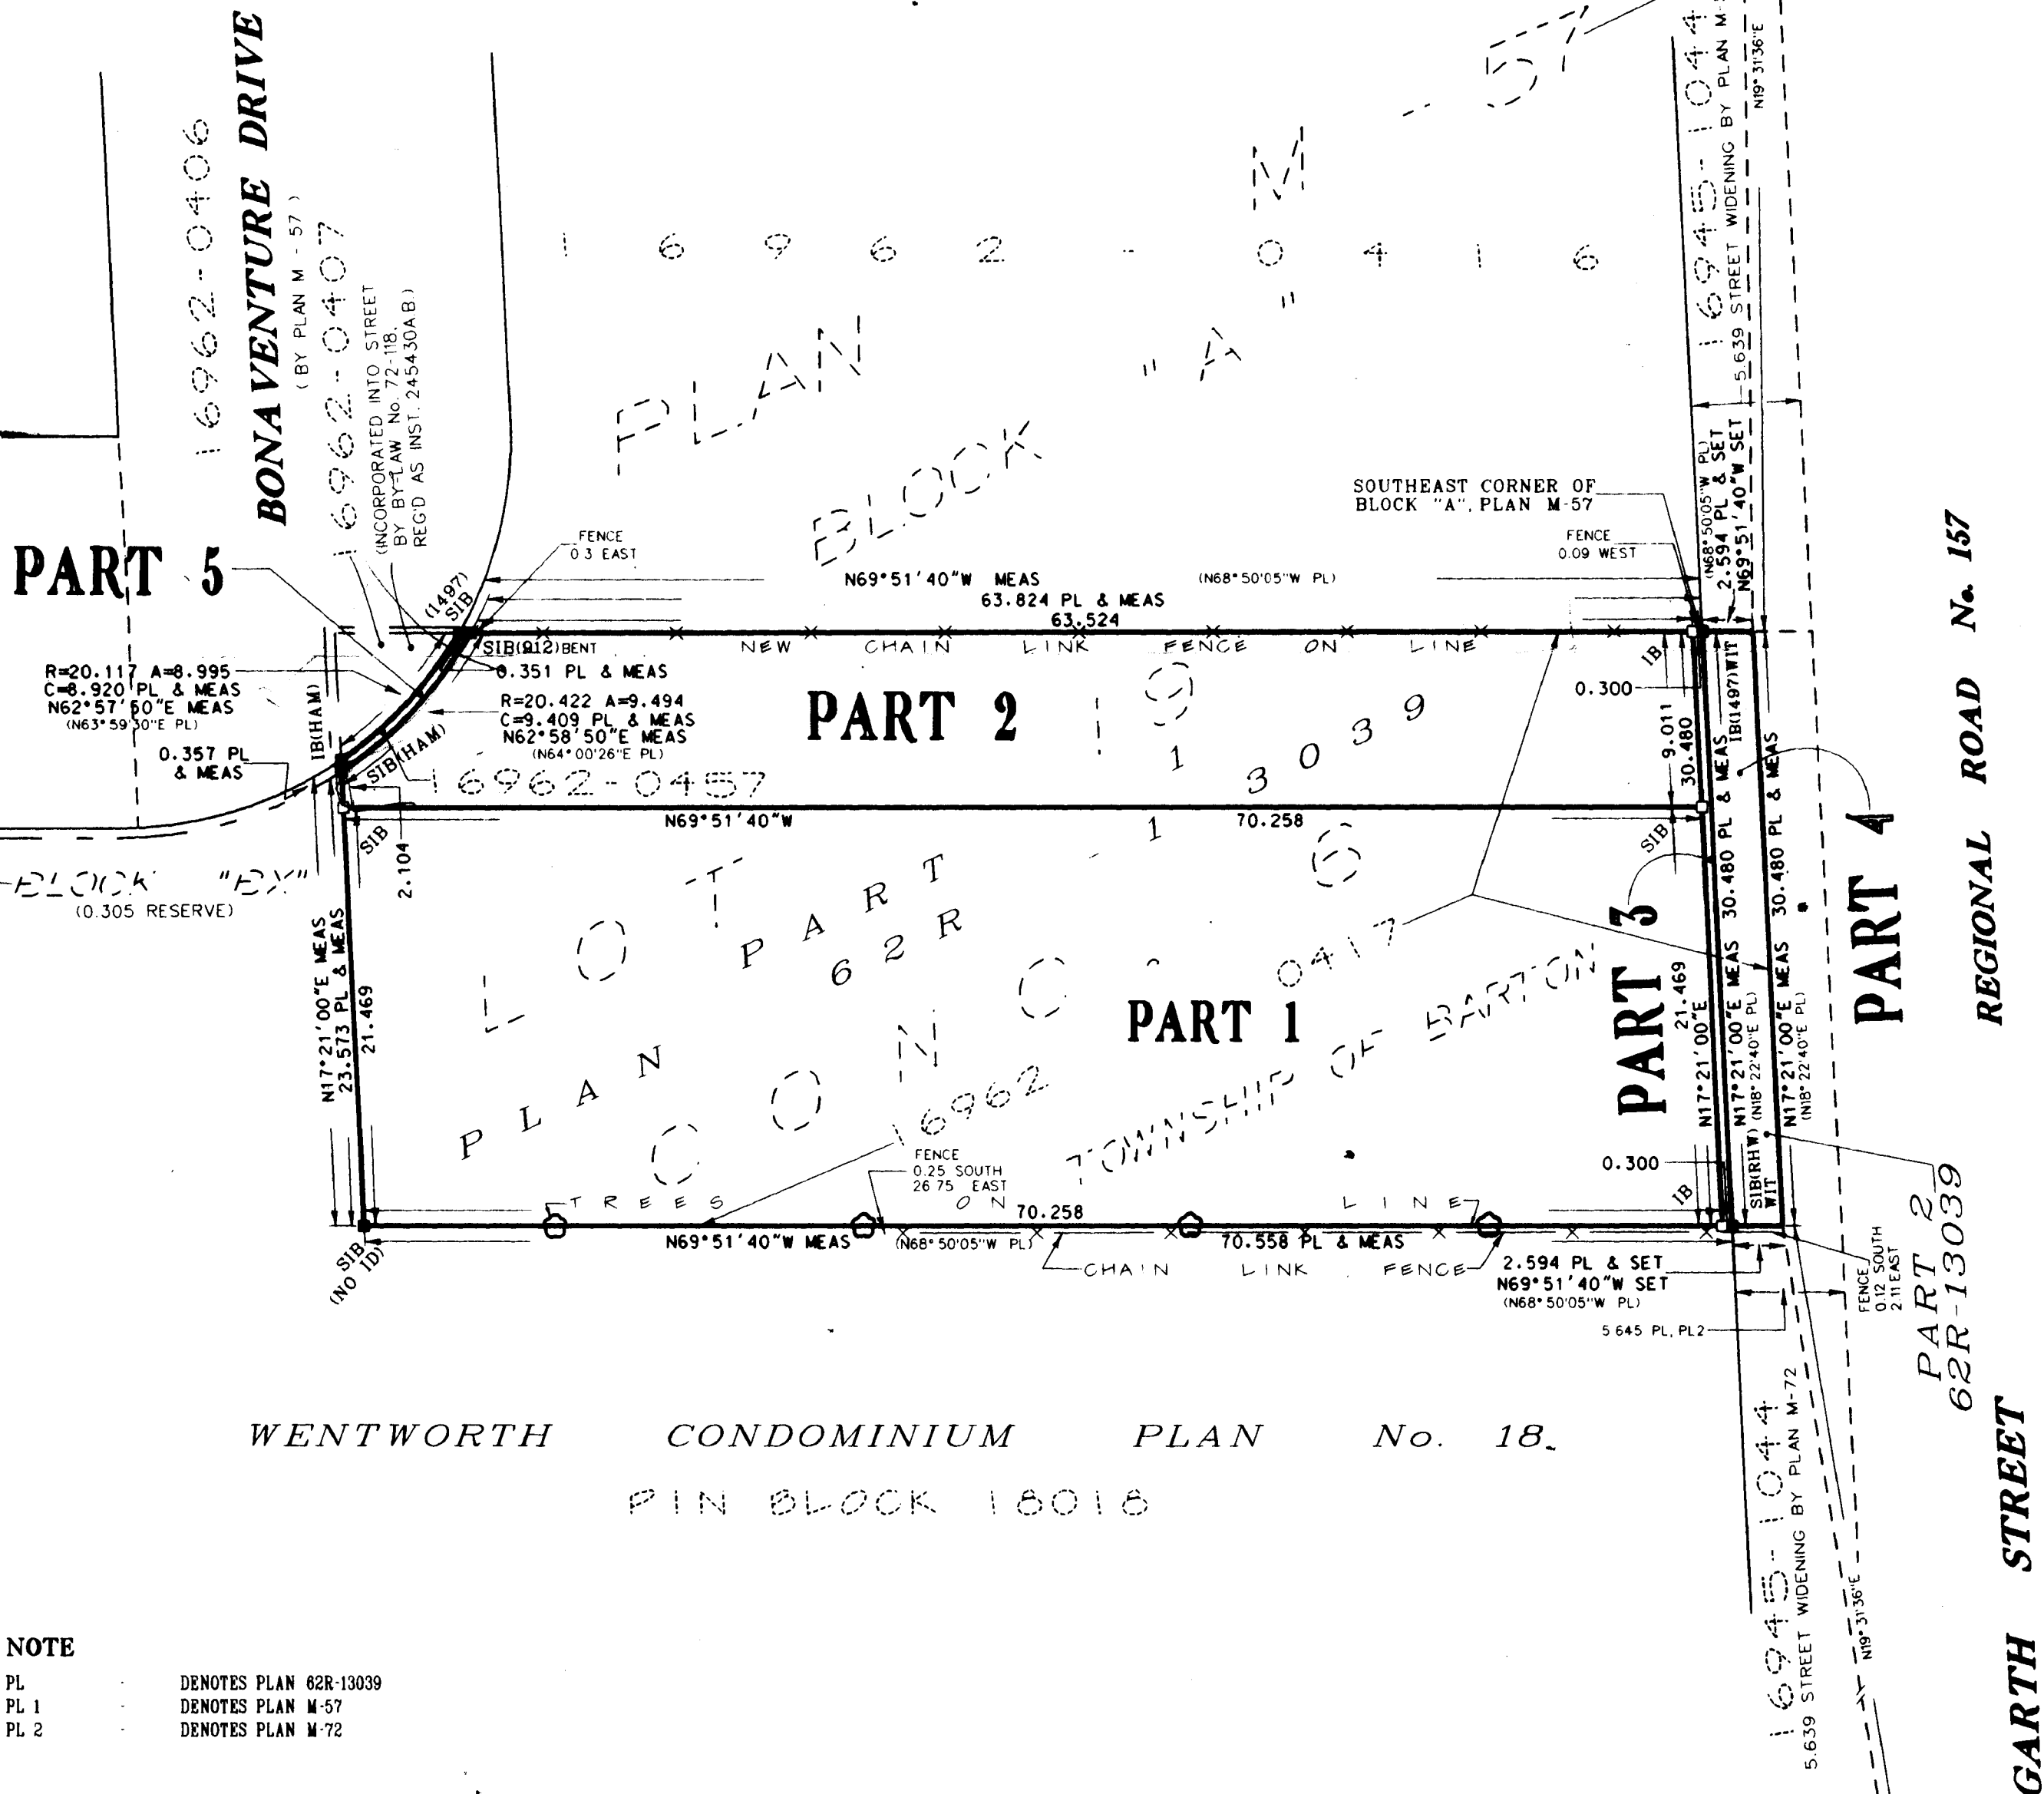

NOTE

PL DENOTES PLAN 62R-13039
PL 1 DENOTES PLAN M-57
PL 2 DENOTES PLAN M-72

NOTE

BEARINGS HEREON ARE ASTROMOMIC AND ARE REFERRED TO
THE NAD83 UTM CO-ORDINATE SYSTEM, ZONE 17, CENTRAL
MERIDIAN 81°W LONGITUDE AND DERIVED FROM MONUMENTS

077760313 N 4786228.936 E 588928.706
077820332 N 4787013.916 E 589171.681

DISTANCES SHOWN ARE GROUND VALUES, TO RELATE TO GRID
VALUES MULTIPLY BY THE C.S.F. OF 0.9996650

SURVEYOR'S CERTIFICATE

I CERTIFY THAT

- THIS SURVEY AND PLAN ARE CORRECT AND IN ACCORDANCE
WITH THE SURVEYS ACT, THE SURVEYORS ACT AND THE
LAND TITLES ACT AND THE REGULATIONS MADE THEREUNDER
- THE SURVEY WAS COMPLETED ON THE 11th DAY OF APRIL
1997.

May 15, 1997
DATE

GORD McGUIRE O.L.S.

REGIONAL MUNICIPALITY OF HAMILTON-WENTWORTH REGIONAL TRANSPORTATION DEPARTMENT

SURVEYED BY B.A.R. FIELD BOOK BLK 28 FILE No. 06-6499 DATE 97-04-11
CREATED BY CH WITH M51ATIONIREP.DWG 62R-13039 M-57, M-72 CHECKED BY G.MCG. O.L.S.

APPROVED

Ted Ginn
SENIOR DIRECTOR - ROADS DIVISION

MANAGER OF SURVEYS

PLAN No. RB-H-567 SURVEYS